


\\OERNT\GIS\GW\_PROJECTS\DOO\Fig 3\_2\_14.DWG

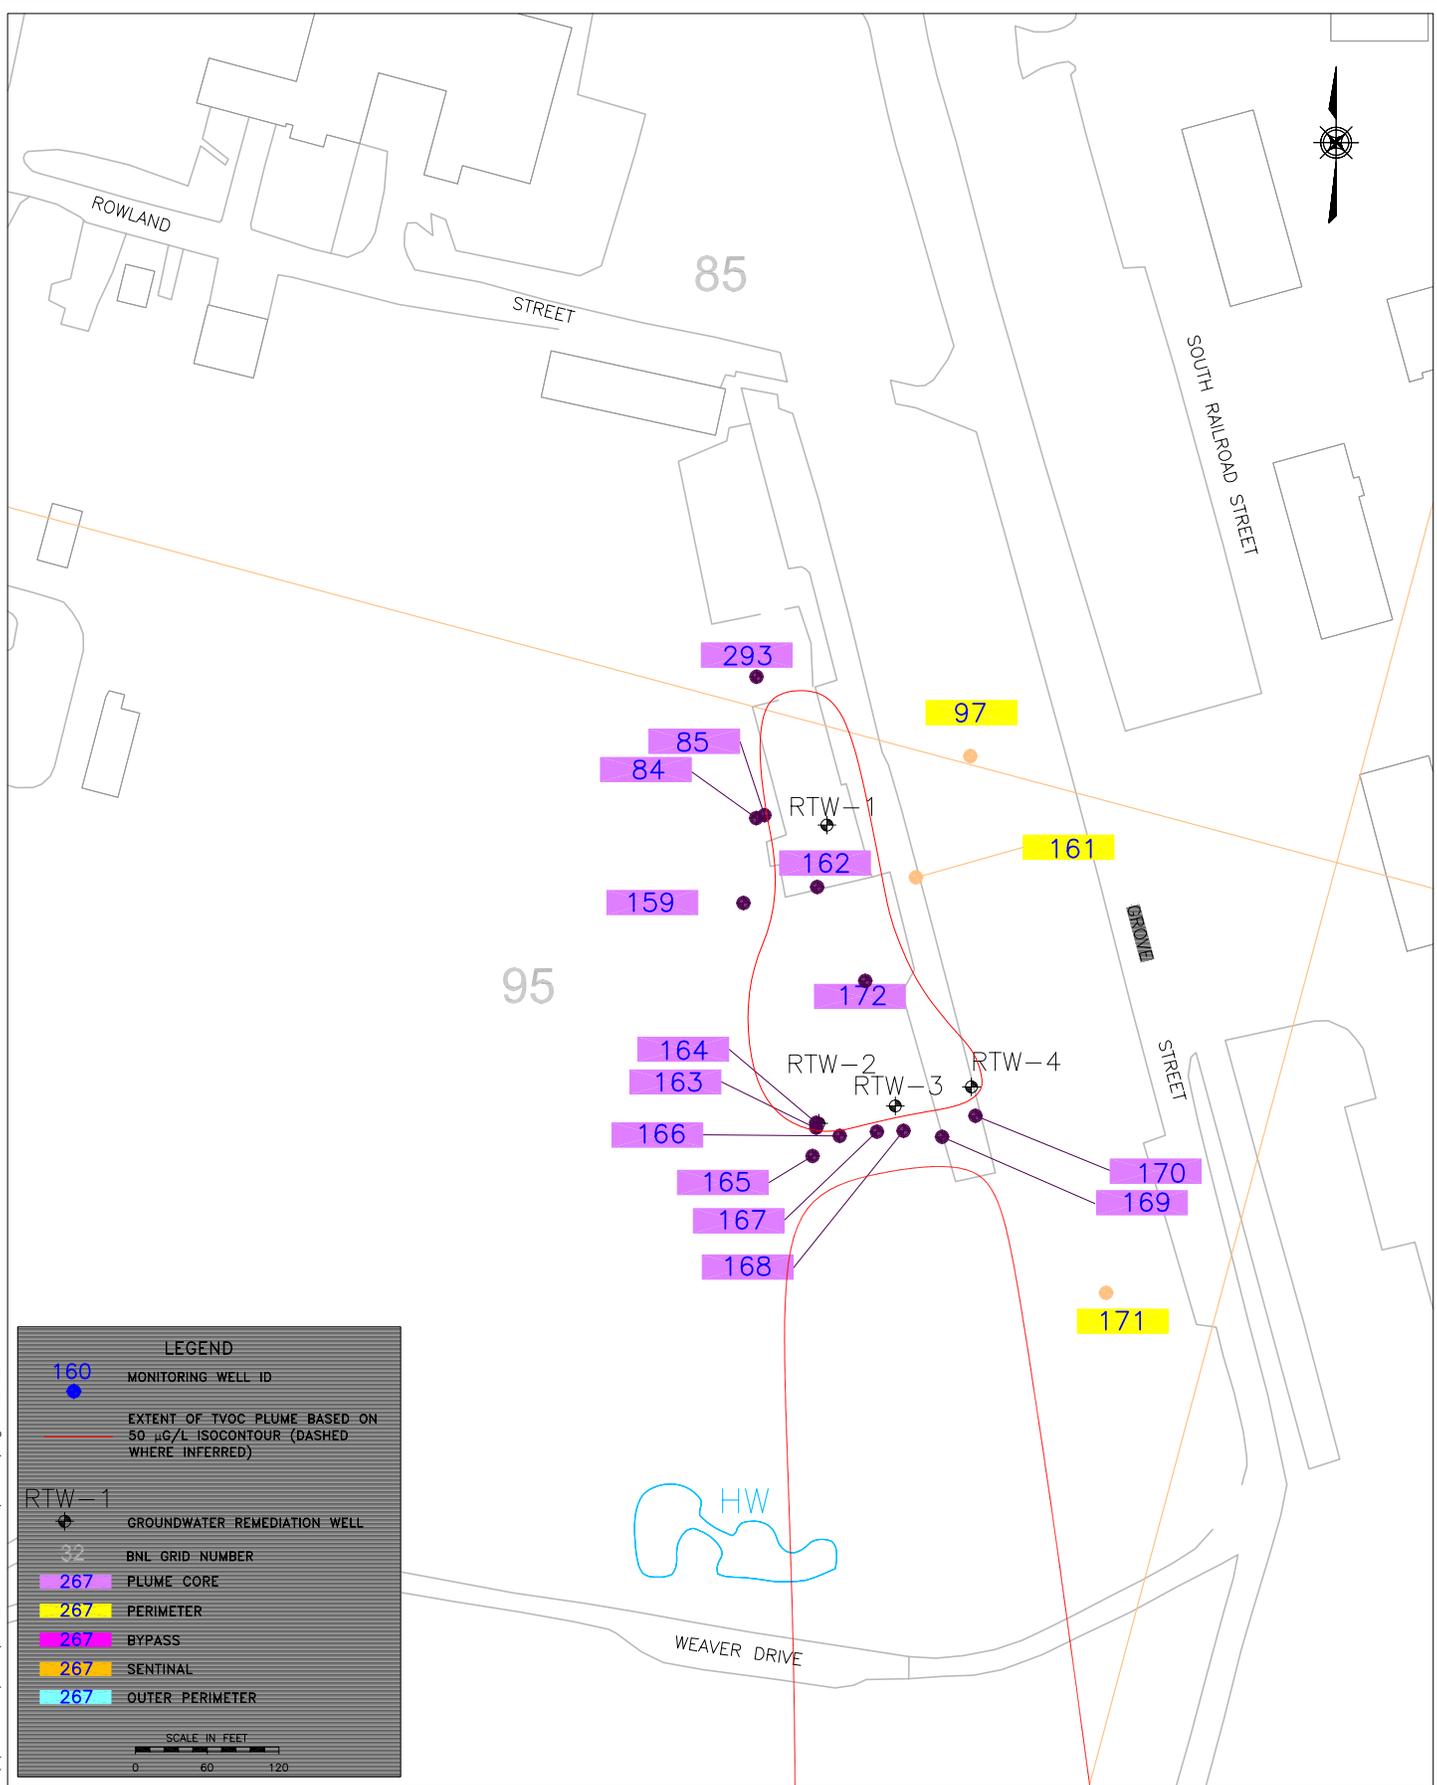

**LEGEND**

- 160 ● MONITORING WELL ID
- EXTENT OF TVOC PLUME BASED ON 50 µg/L ISOCONTOUR (DASHED WHERE INFERRED)
- RTW-1 ⊕ GROUNDWATER REMEDIATION WELL
- 32 BNL GRID NUMBER
- 267 ■ PLUME CORE
- 267 ■ PERIMETER
- 267 ■ BYPASS
- 267 ■ SENTINAL
- 267 ■ OUTER PERIMETER

SCALE IN FEET  
0 60 120



TITLE:

**OU III BUILDING 96  
MONITORING WELL LOCATIONS**

2001 BNL GROUNDWATER STATUS REPORT

DWN: KCK	VT:HZ.: -	DATE: 06/13/02	PROJECT NO.: 07340
CHKD: WRD	APPD: VJR	REV.: -	NOTES:
FIGURE NO.:		3.2-14	