


C:\2020\BNLab\20-01-EPD\Task 08 2020 Annual CW Report\Figures\Cadd\Fig\_3-02-04-07\_061421.dwg

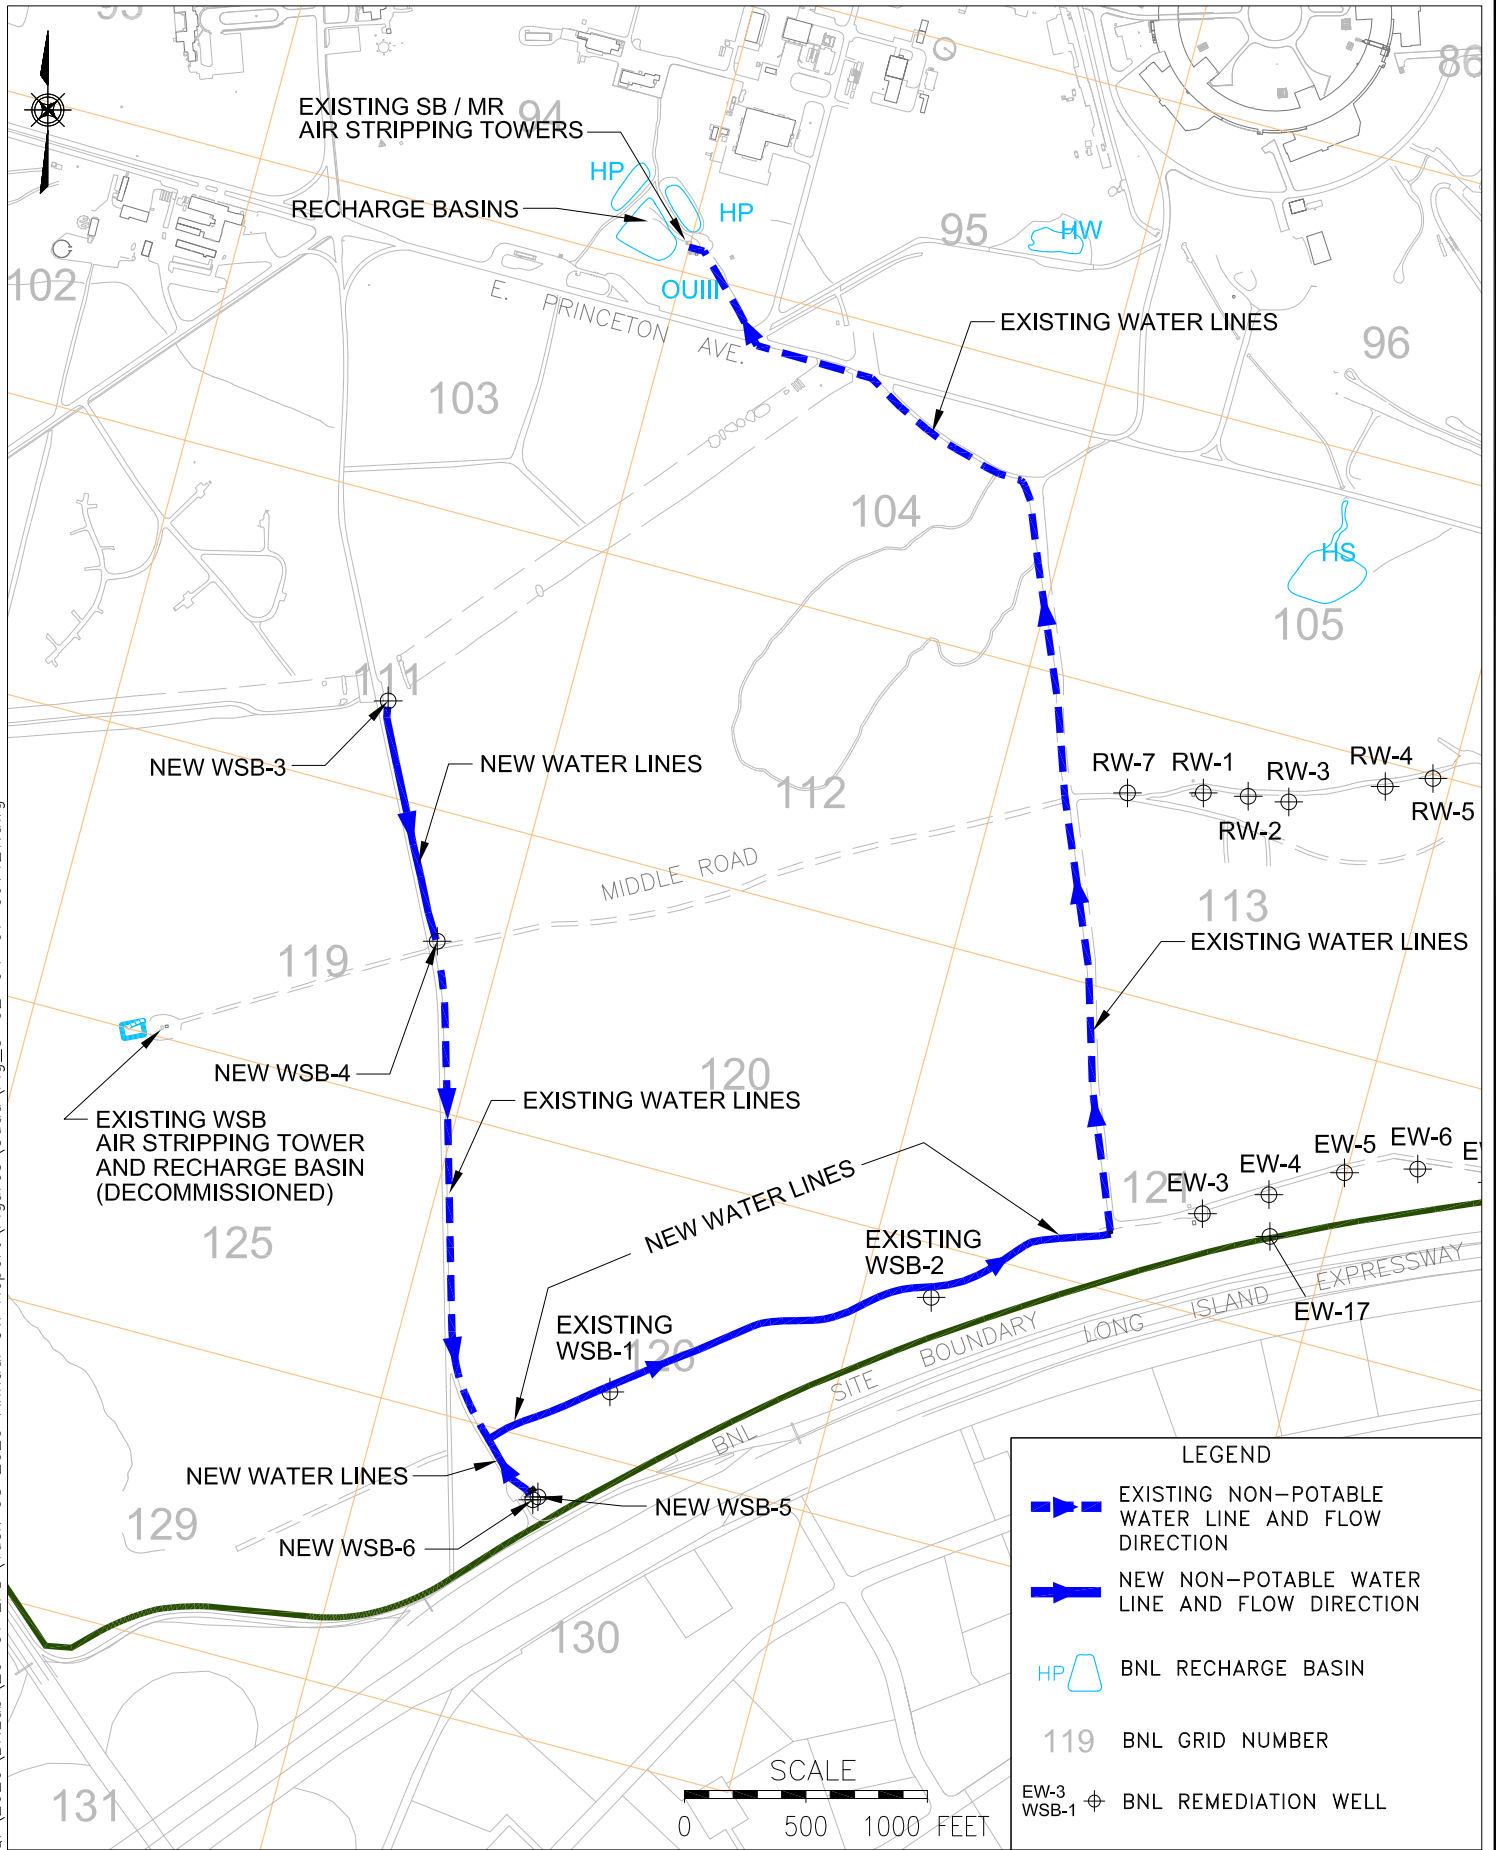

TITLE:  
**OU III WESTERN SOUTH BOUNDARY  
 NEW EXTRACTION WELLS  
 AND PIPING LAYOUT**

2020 BNL GROUNDWATER STATUS REPORT

DWN: AJZ	VT:HZ.: -	DATE: 04/12/21	PROJECT NO.: -
CHKD: VJR	APPD: WRD	REV.: 06/14/21	NOTES: -
FIGURE NO.:			3.2.4-7