


C:\2020\BNLab\20-01 EPD\Task 08 2020 Annual GW Report\Figures\Cadd\Fig_4-04-01 061421.dwg

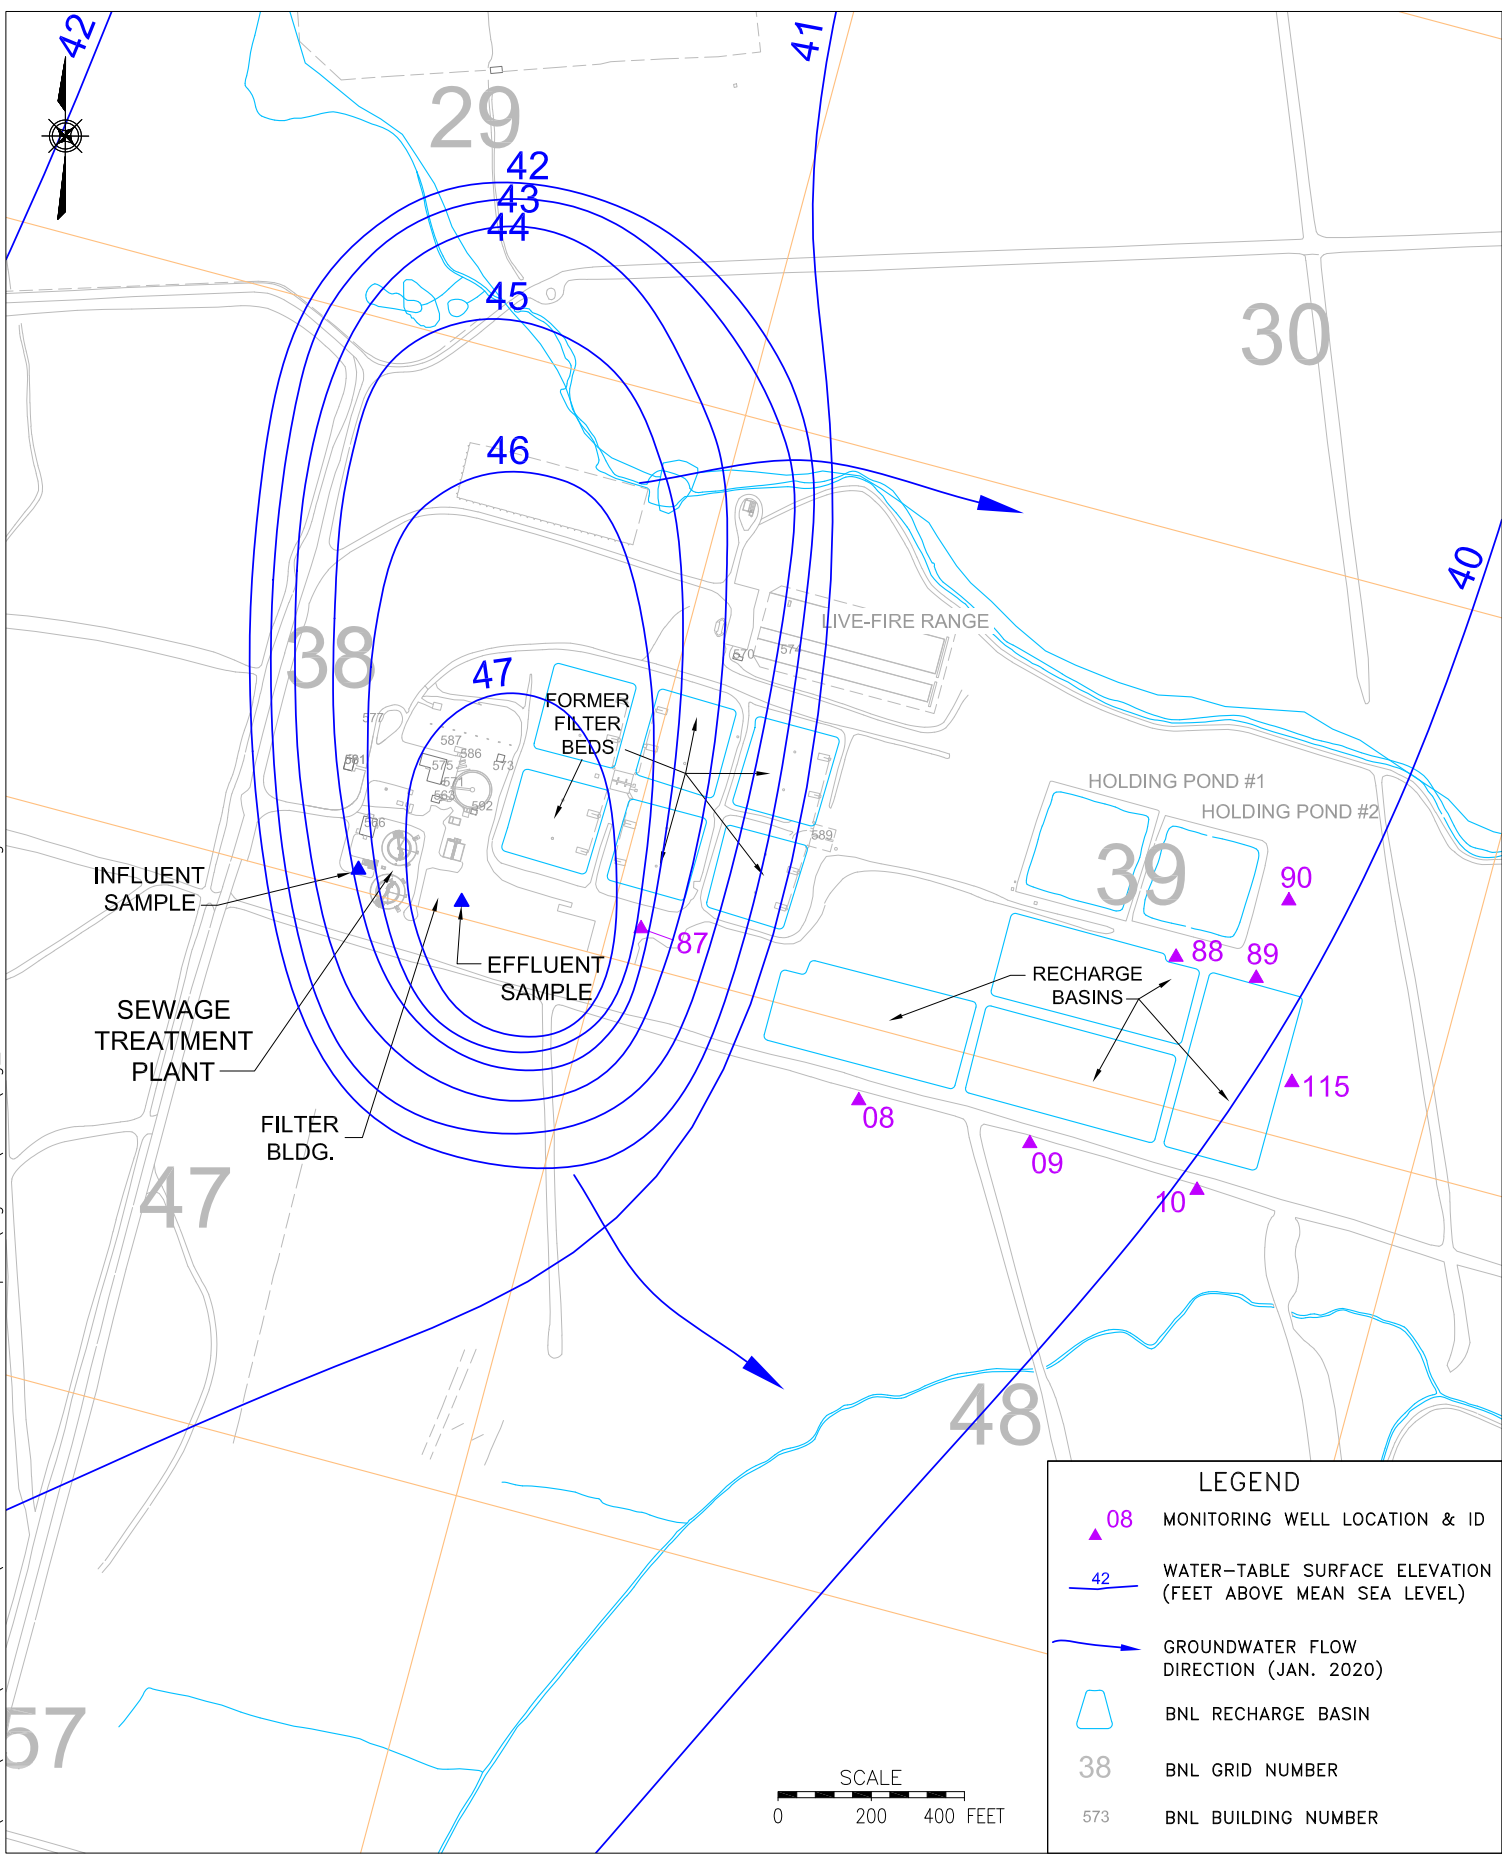

| LEGEND | |
|--------|--|
| | 08 MONITORING WELL LOCATION & ID |
| | 42 WATER-TABLE SURFACE ELEVATION (FEET ABOVE MEAN SEA LEVEL) |
| | GROUNDWATER FLOW DIRECTION (JAN. 2020) |
| | BNL RECHARGE BASIN |
| | 38 BNL GRID NUMBER |
| | 573 BNL BUILDING NUMBER |



TITLE: SEWAGE TREATMENT PLANT SYSTEM SAMPLING AND MONITORING WELL LOCATIONS

2020 BNL GROUNDWATER STATUS REPORT

| | | | |
|-------------|-----------|----------------|----------------|
| DWN: AJZ | VT:HZ.: - | DATE: 04/08/21 | PROJECT NO.: - |
| CHKD: WRD | APPD: RFH | REV.: 06/14/21 | NOTES: - |
| FIGURE NO.: | | | 4.4-1 |