



C:\2020\BNLab\20-01-EPD\Task 08 2020 Annual GW Report\Figures\Cadd\Fig_4-08-01_061421.dwg

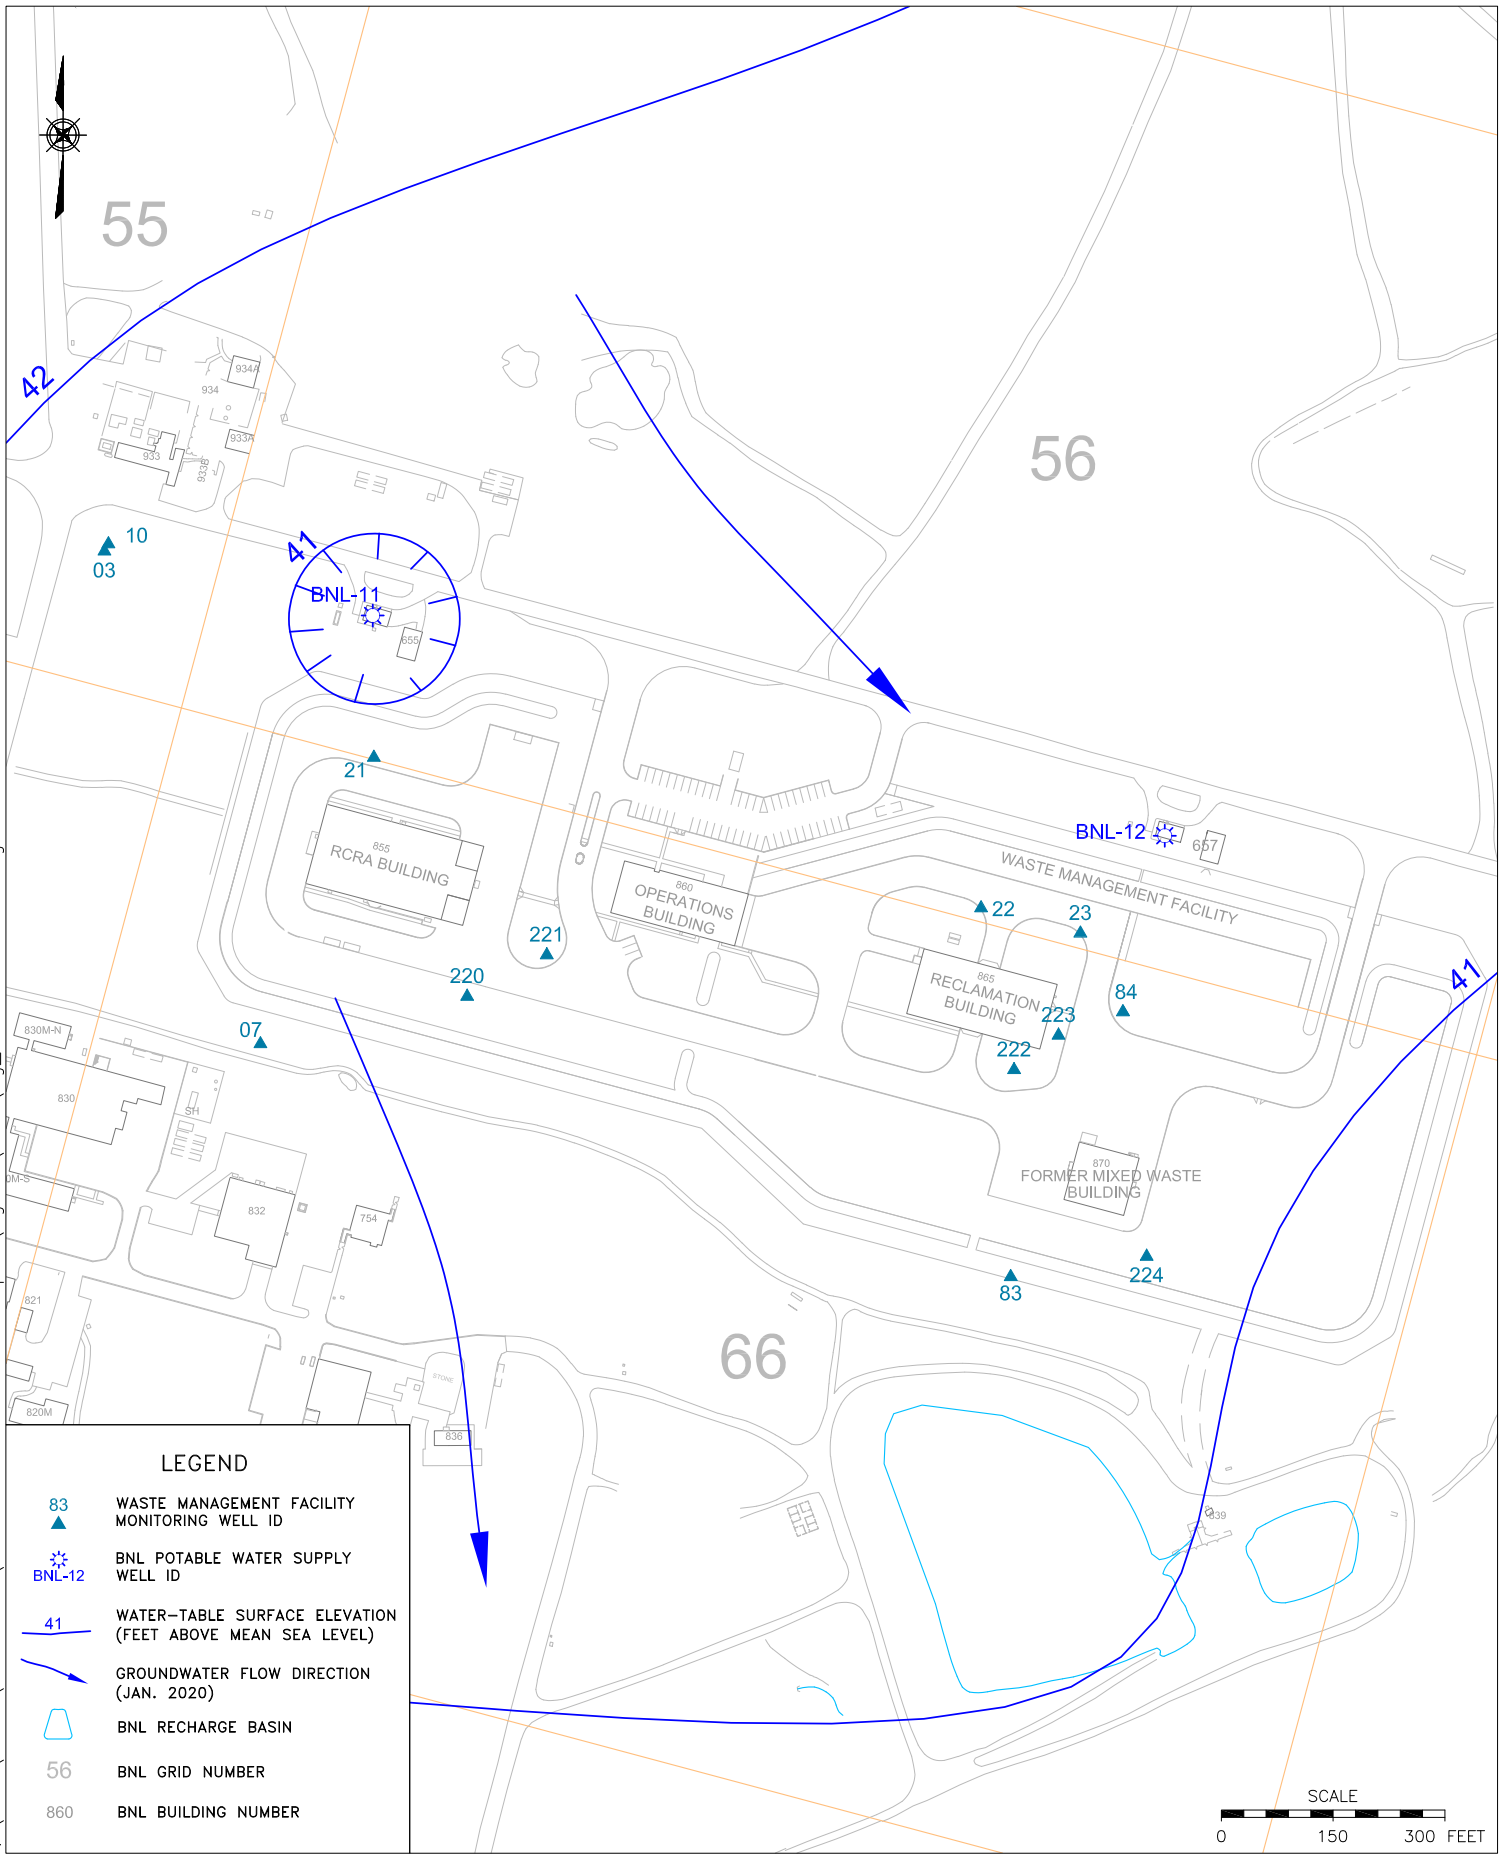

LEGEND

- 83 WASTE MANAGEMENT FACILITY MONITORING WELL ID
- BNL-12 BNL POTABLE WATER SUPPLY WELL ID
- 41 WATER-TABLE SURFACE ELEVATION (FEET ABOVE MEAN SEA LEVEL)
- GROUNDWATER FLOW DIRECTION (JAN. 2020)
- BNL RECHARGE BASIN
- 56 BNL GRID NUMBER
- 860 BNL BUILDING NUMBER

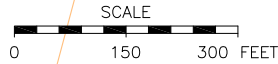

ENVIRONMENTAL PROTECTION DIVISION

TITLE:
**FACILITY MONITORING PROGRAM,
 WASTE MANAGEMENT FACILITY
 MONITORING WELL LOCATIONS**

2020 BNL GROUNDWATER STATUS REPORT

DWN: AJZ	VT:HZ.: -	DATE: 04/08/21	PROJECT NO.: -
CHKD: WRD	APPD: DEP	REV.: 06/14/21	NOTES: -
FIGURE NO.:		4.8-1	