


c:\2020\BNLab\20-01 EPD\Task 08 2020 Annual GW Report\Figures\Codd\Fig_4-09-01 061421.dwg

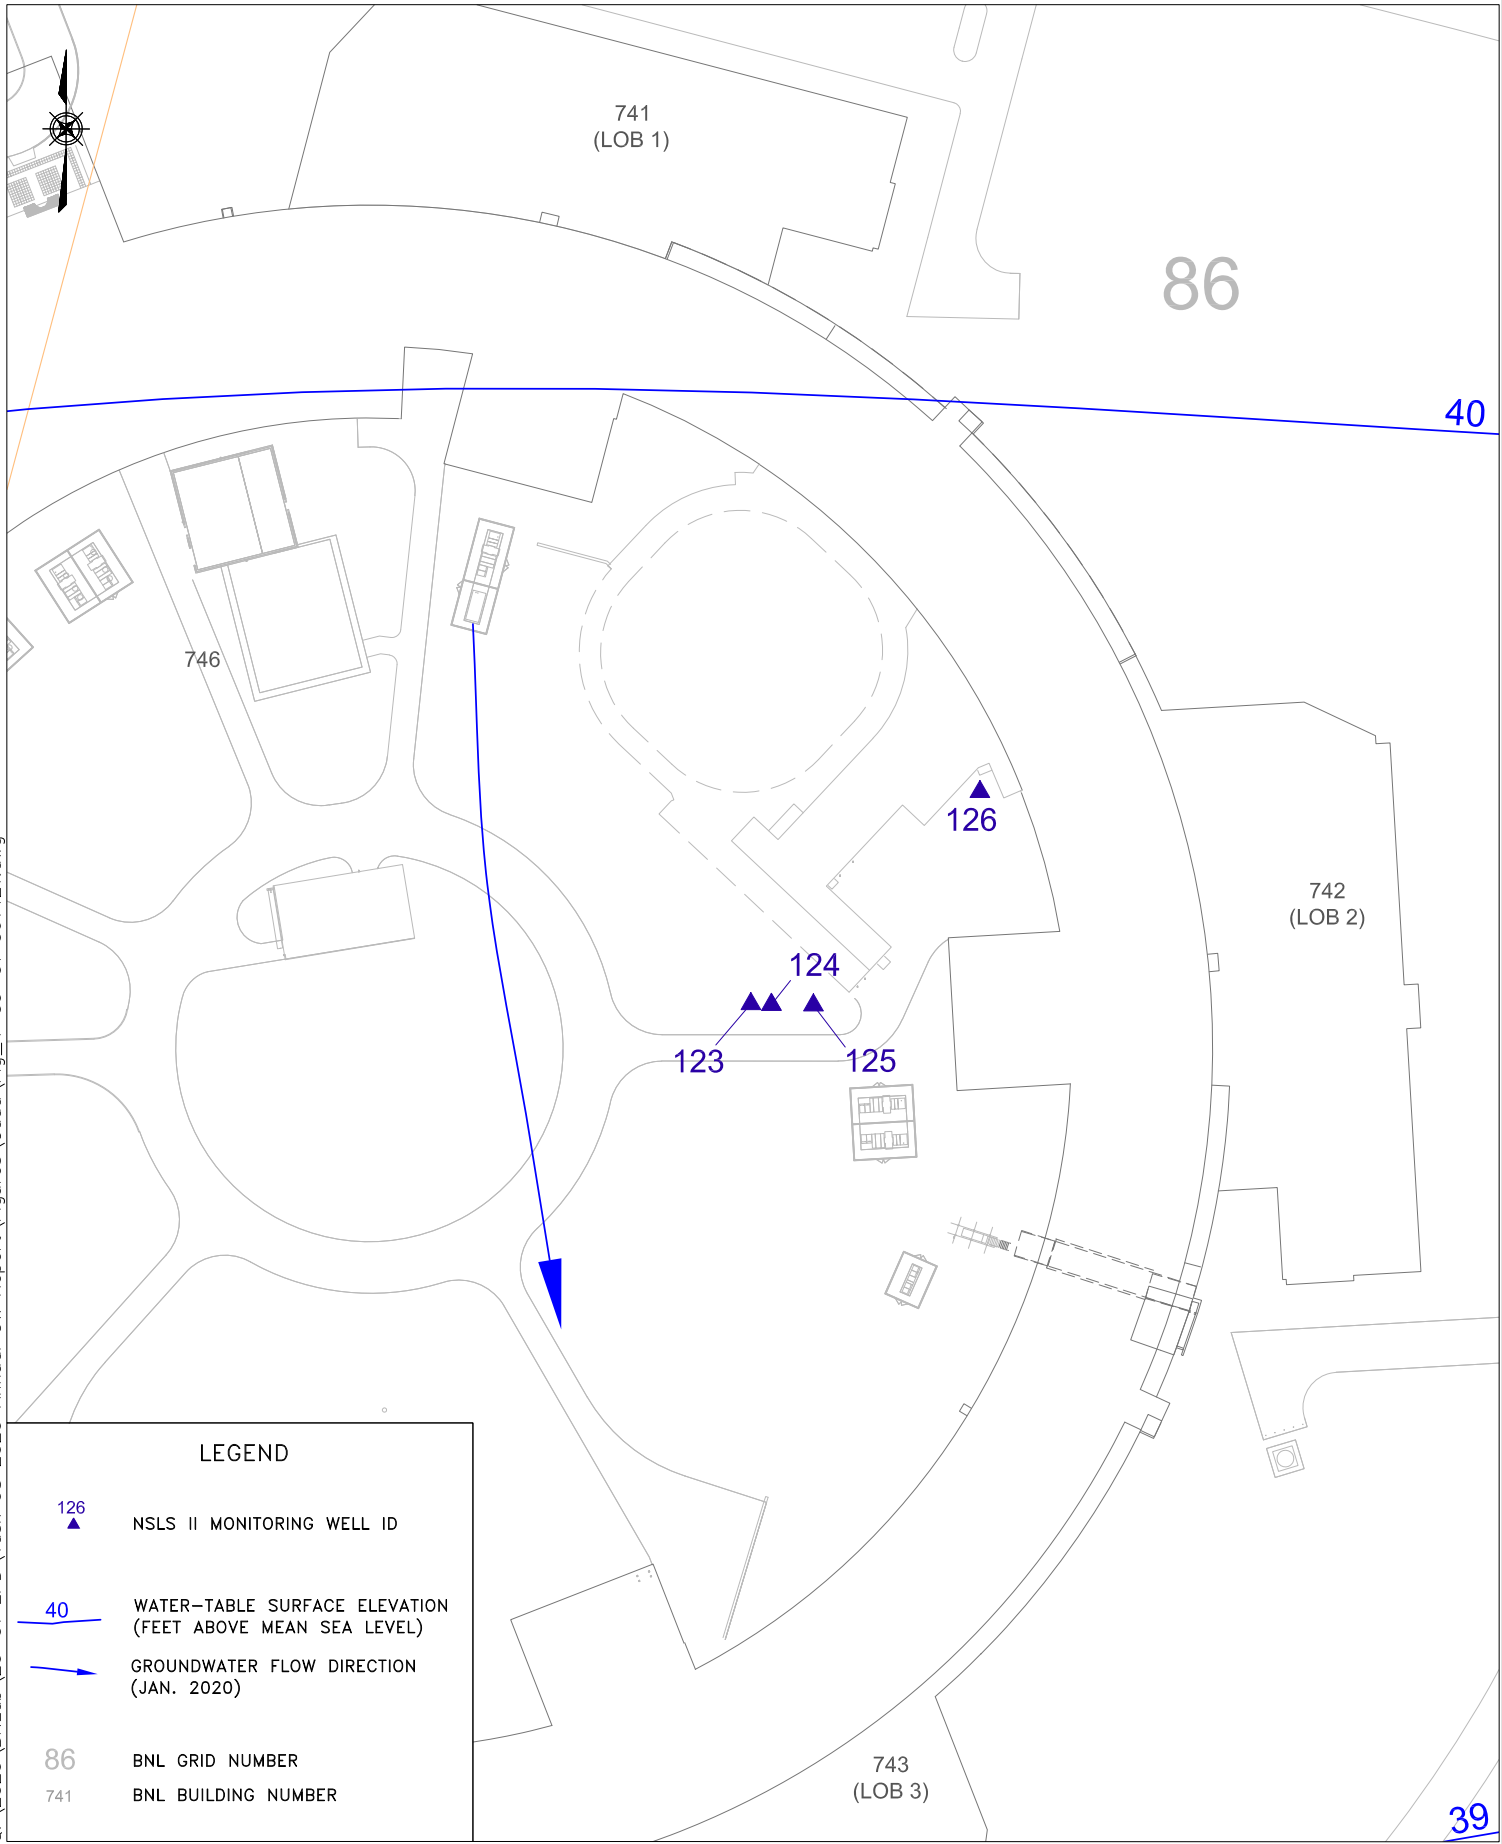

LEGEND

- ▲ 126 NSLS II MONITORING WELL ID
- 40 WATER-TABLE SURFACE ELEVATION (FEET ABOVE MEAN SEA LEVEL)
- GROUNDWATER FLOW DIRECTION (JAN. 2020)
- 86 BNL GRID NUMBER
- 741 BNL BUILDING NUMBER



TITLE: FACILITY MONITORING PROGRAM
NATIONAL SYNCHROTRON LIGHT SOURCE II
MONITORING WELL LOCATIONS

2020 BNL GROUNDWATER STATUS REPORT

DWN: AJZ	VT:HZ.: -	DATE: 04/08/21	PROJECT NO.: -
CHKD: WRD	APPD: DEP	REV.: 06/14/21	NOTES: -
FIGURE NO.:		4.9-1	