


\\OERN\GIS\GW\_PROJECTS\DOO\Fig\_3\_1\_05.DWG

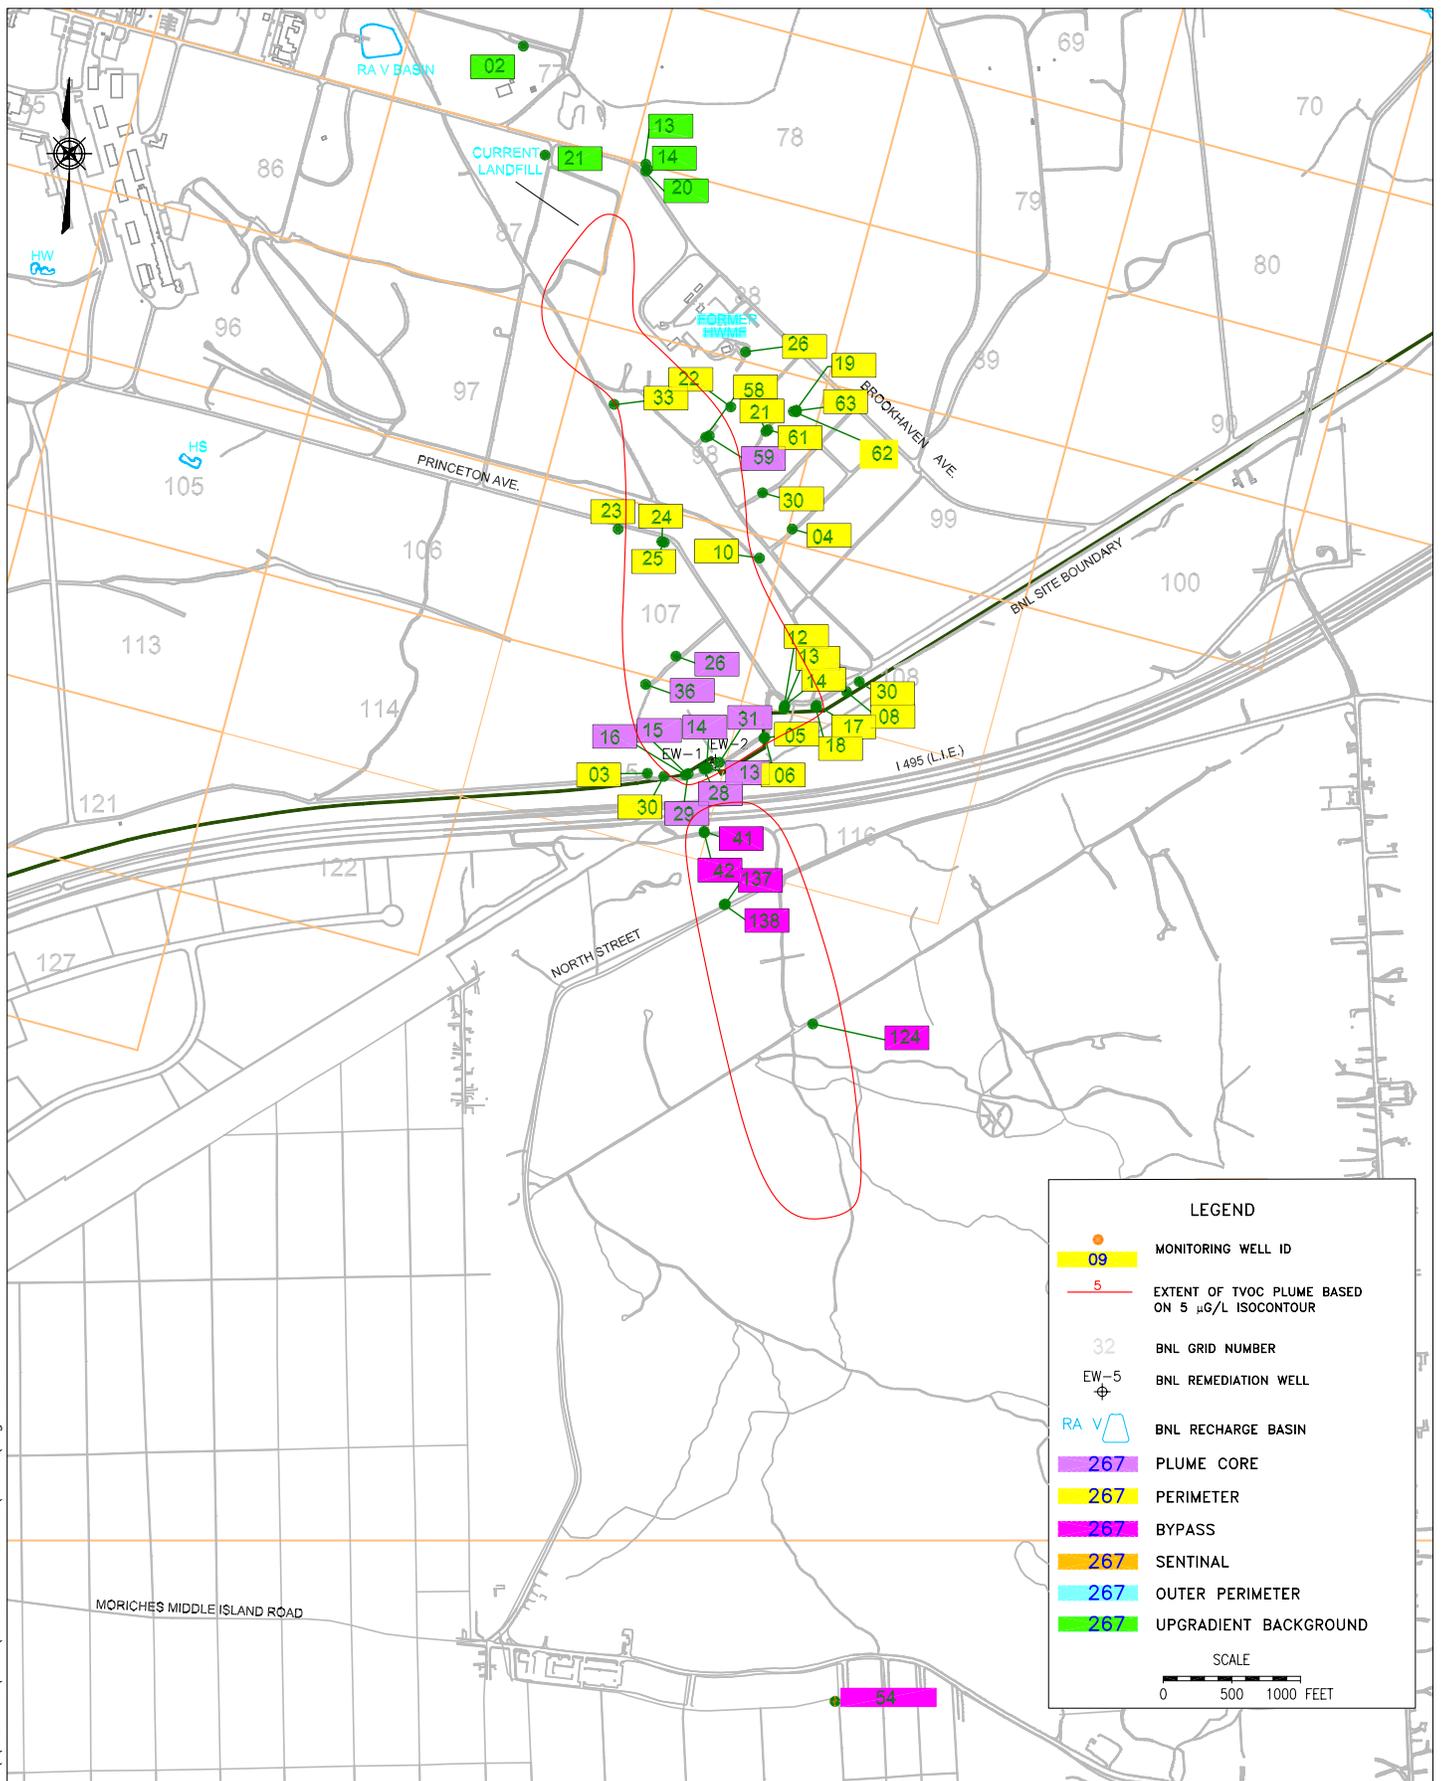

**LEGEND**

- MONITORING WELL ID
- 09 EXTENT OF TVOC PLUME BASED ON 5 µG/L ISOCONTOUR
- 32 BNL GRID NUMBER
- EW-5 BNL REMEDIATION WELL
- RA V BNL RECHARGE BASIN
- 267 PLUME CORE
- 267 PERIMETER
- 267 BYPASS
- 267 SENTINAL
- 267 OUTER PERIMETER
- 267 UPGRADIENT BACKGROUND

SCALE  
0 500 1000 FEET



TITLE:  
**OU I SOUTH BOUNDARY PROGRAM  
 MONITORING WELL LOCATIONS**  
 2001 BNL GROUNDWATER STATUS REPORT

DWN: KCK	VT.HZ.: -	DATE: 06/13/02	PROJECT NO.: 07176
CHKD: WRD	APPD: WRD	REV.: -	NOTES: -
FIGURE NO.:		3.1-5	