


\\OERN\GIS\GW\_PROJECTS\CY\_2001\_GW\_REPORT\FINAL\_DRAFT\_FIGURES\FIG4-12.DWG

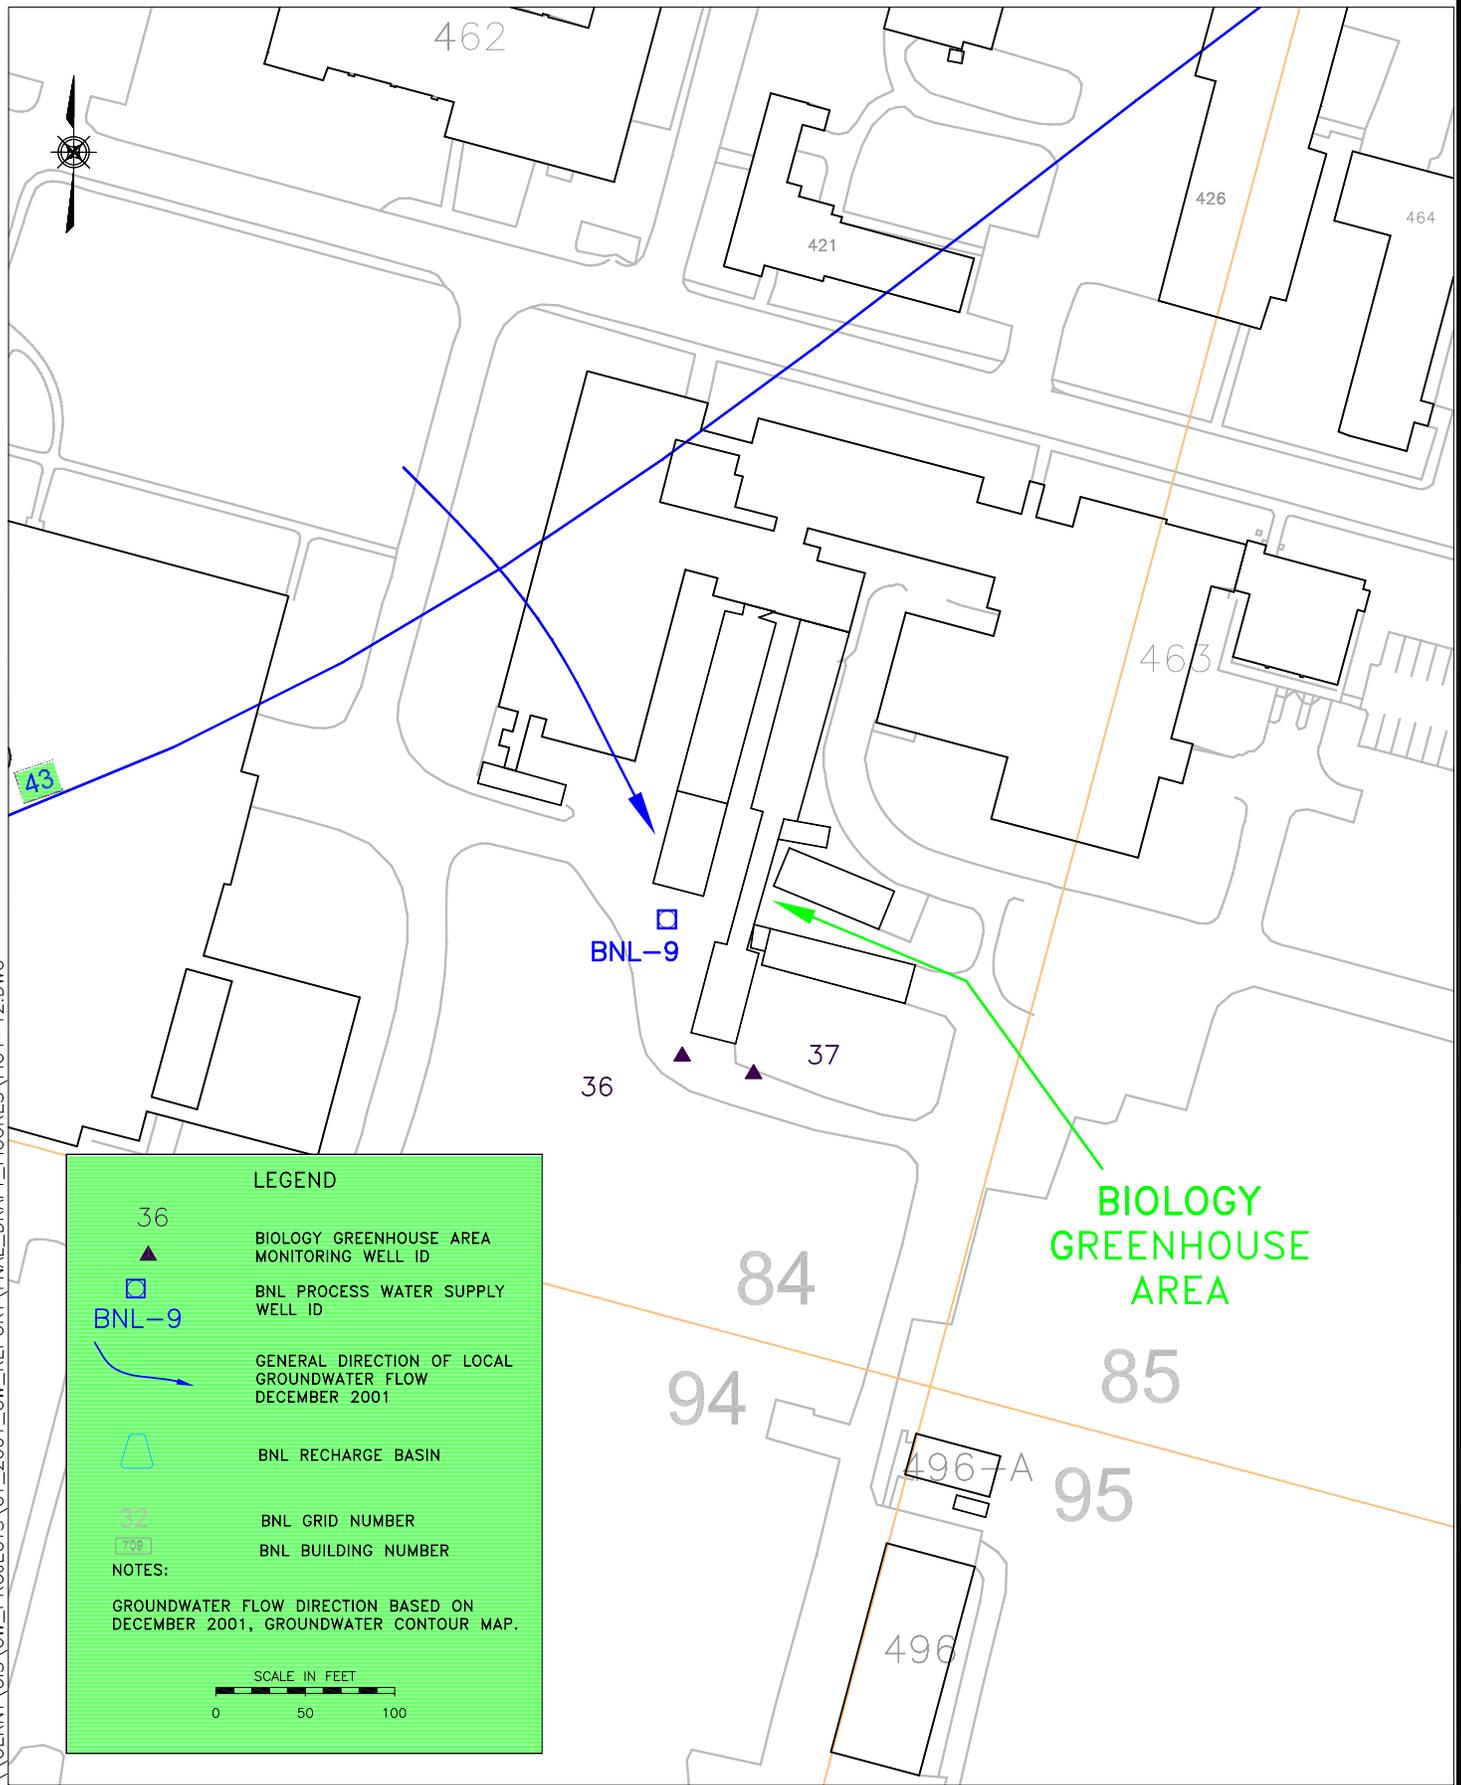

**LEGEND**

- 36 BIOLOGY GREENHOUSE AREA MONITORING WELL ID
- BNL-9 BNL PROCESS WATER SUPPLY WELL ID
- GENERAL DIRECTION OF LOCAL GROUNDWATER FLOW DECEMBER 2001
- BNL RECHARGE BASIN
- BNL GRID NUMBER
- BNL BUILDING NUMBER

**NOTES:**

GROUNDWATER FLOW DIRECTION BASED ON DECEMBER 2001, GROUNDWATER CONTOUR MAP.

SCALE IN FEET

0 50 100



ENVIRONMENTAL SURVEILLANCE  
 MONITORING WELL LOCATIONS  
 BIOLOGY GREENHOUSE AREA  
 2001 BNL GROUNDWATER STATUS REPORT

|              |              |                   |                       |
|--------------|--------------|-------------------|-----------------------|
| DWN:<br>KCK  | VT.HZ.:<br>- | DATE:<br>06/13/02 | PROJECT NO.:<br>07176 |
| CHKD:<br>WRD | APPD:<br>DEP | REV.:<br>-        | NOTES:<br>-           |
| FIGURE NO.:  |              |                   | 4-12                  |