


P:\2016\BNLab\16-02 Environmental Protection Division\Task 04 2016 Annual GW Report\Final\Figures\ACAD Figures\Fig_3-07-01 061417.dwg

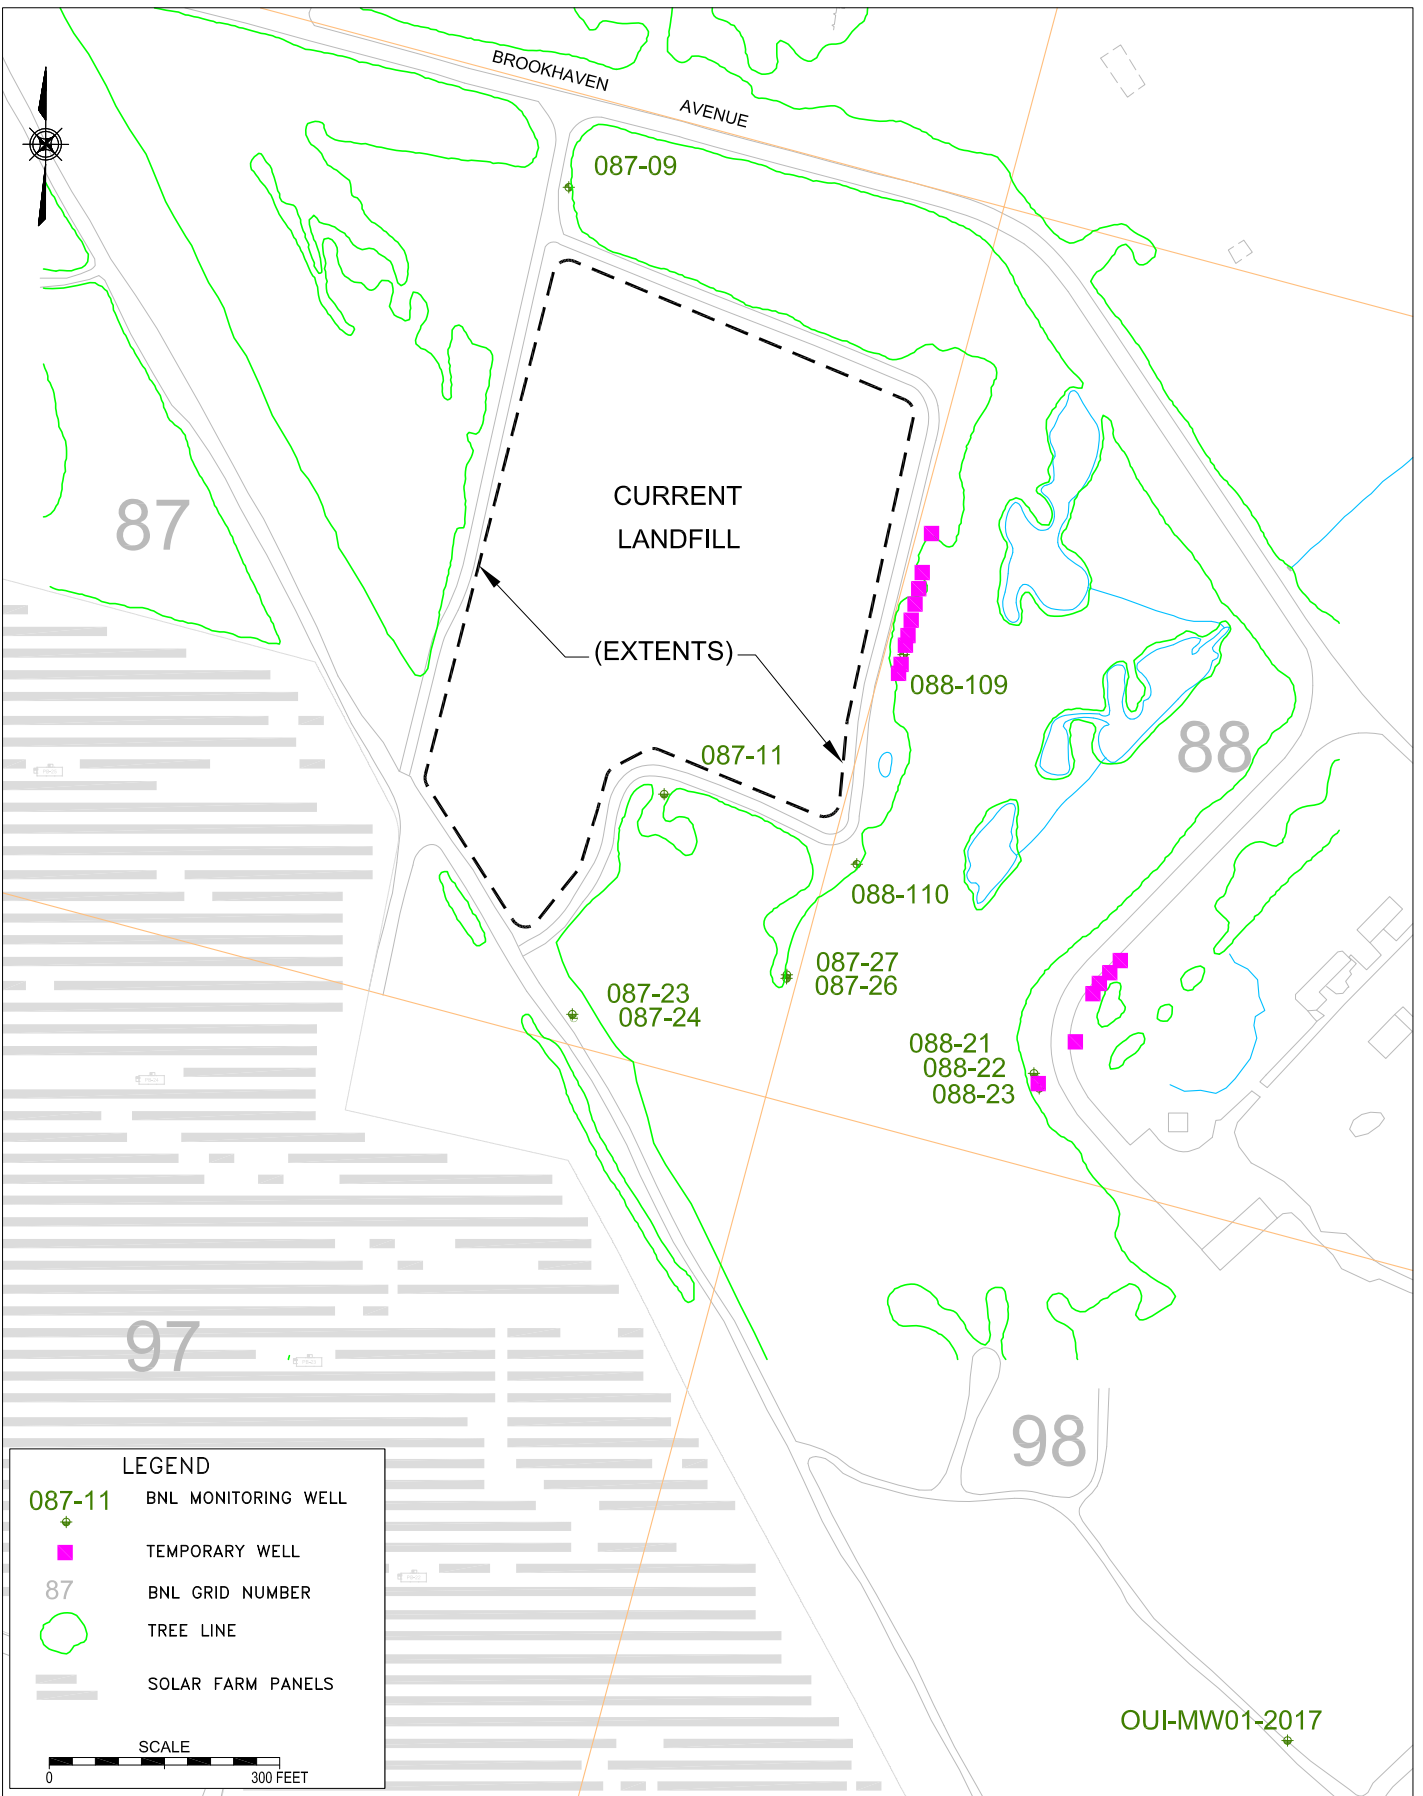

LEGEND

- 087-11 BNL MONITORING WELL
- TEMPORARY WELL
- 87 BNL GRID NUMBER
- TREE LINE
- SOLAR FARM PANELS

SCALE
0 300 FEET



TITLE:
**CURRENT LANDFILL
MONITORING WELL LOCATIONS**
2016 BNL GROUNDWATER STATUS REPORT

DWN: AJZ	VT:HZ.: -	DATE: 06/14/17	PROJECT NO.: -
CHKD: WRD	APPD: RFH	REV.: -	NOTES: -
FIGURE NO.:		3.7-1	