


P:\2016\BNLab\16-02 Environmental Protection Division\Task 04 2016 Annual GW Report\Final\Figures\ACAD Figures\Fig\_3-07-02 061417.dwg

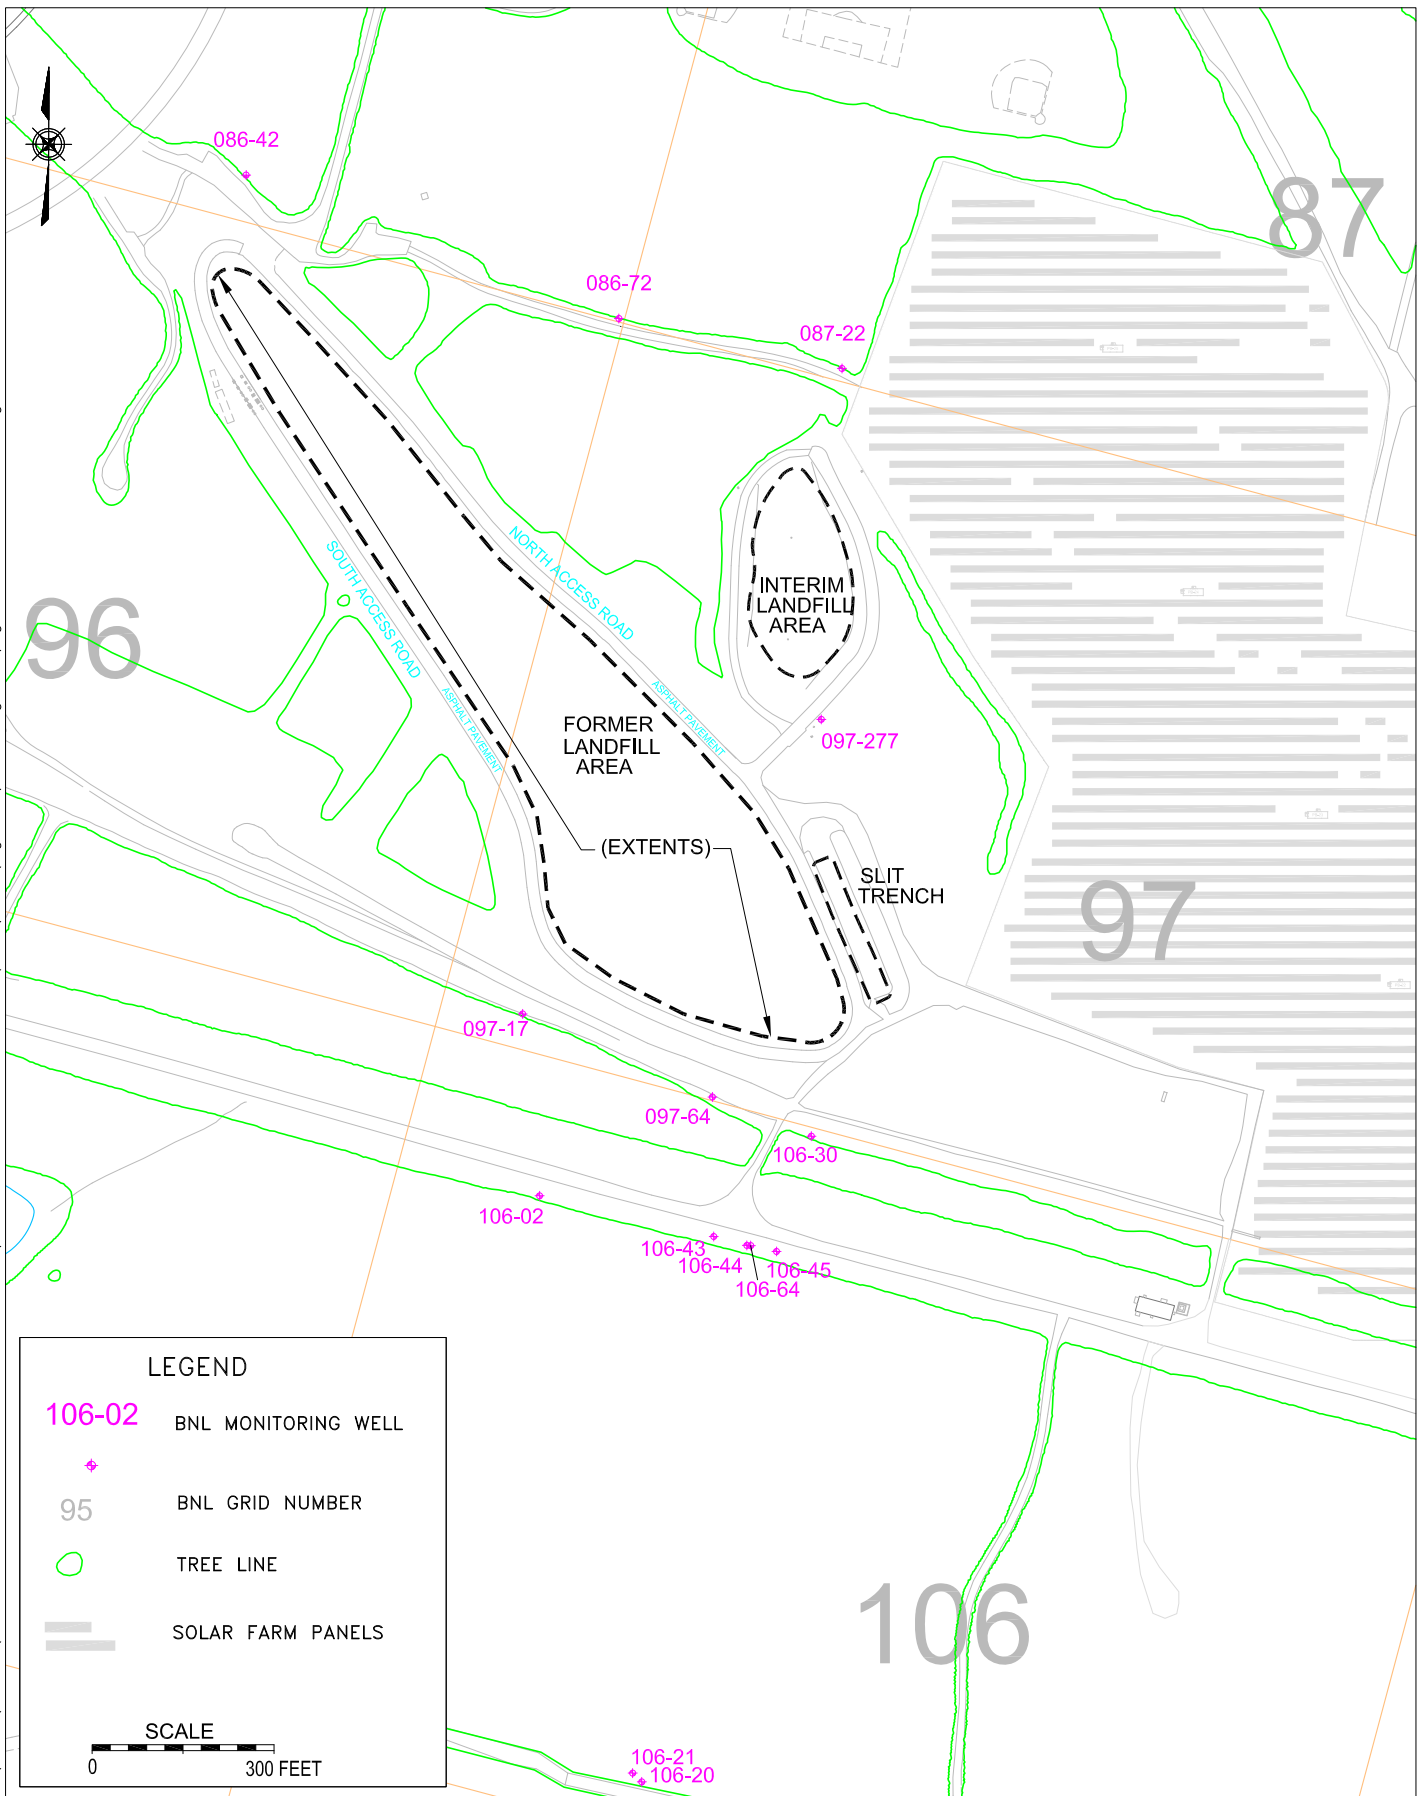

**LEGEND**

- ◆ 106-02 BNL MONITORING WELL
- ◆ 95 BNL GRID NUMBER
- TREE LINE
- ▬ SOLAR FARM PANELS

**SCALE**

0 300 FEET



TITLE:  
**FORMER LANDFILL  
 MONITORING WELL LOCATIONS**  
 2016 BNL GROUNDWATER STATUS REPORT

DWN: AJZ	VT:HZ.: -	DATE: 06/14/17	PROJECT NO.: -
CHKD: JEB	APPD: RFH	REV.: -	NOTES: -
FIGURE NO.:			3.7-2