



P:\2016\BNL\16-02 Environmental Protection Division\Task 04 2016 Annual GW Report\Final\Figures\ACAD Figures\Fig. 4-04-01 061417.dwg

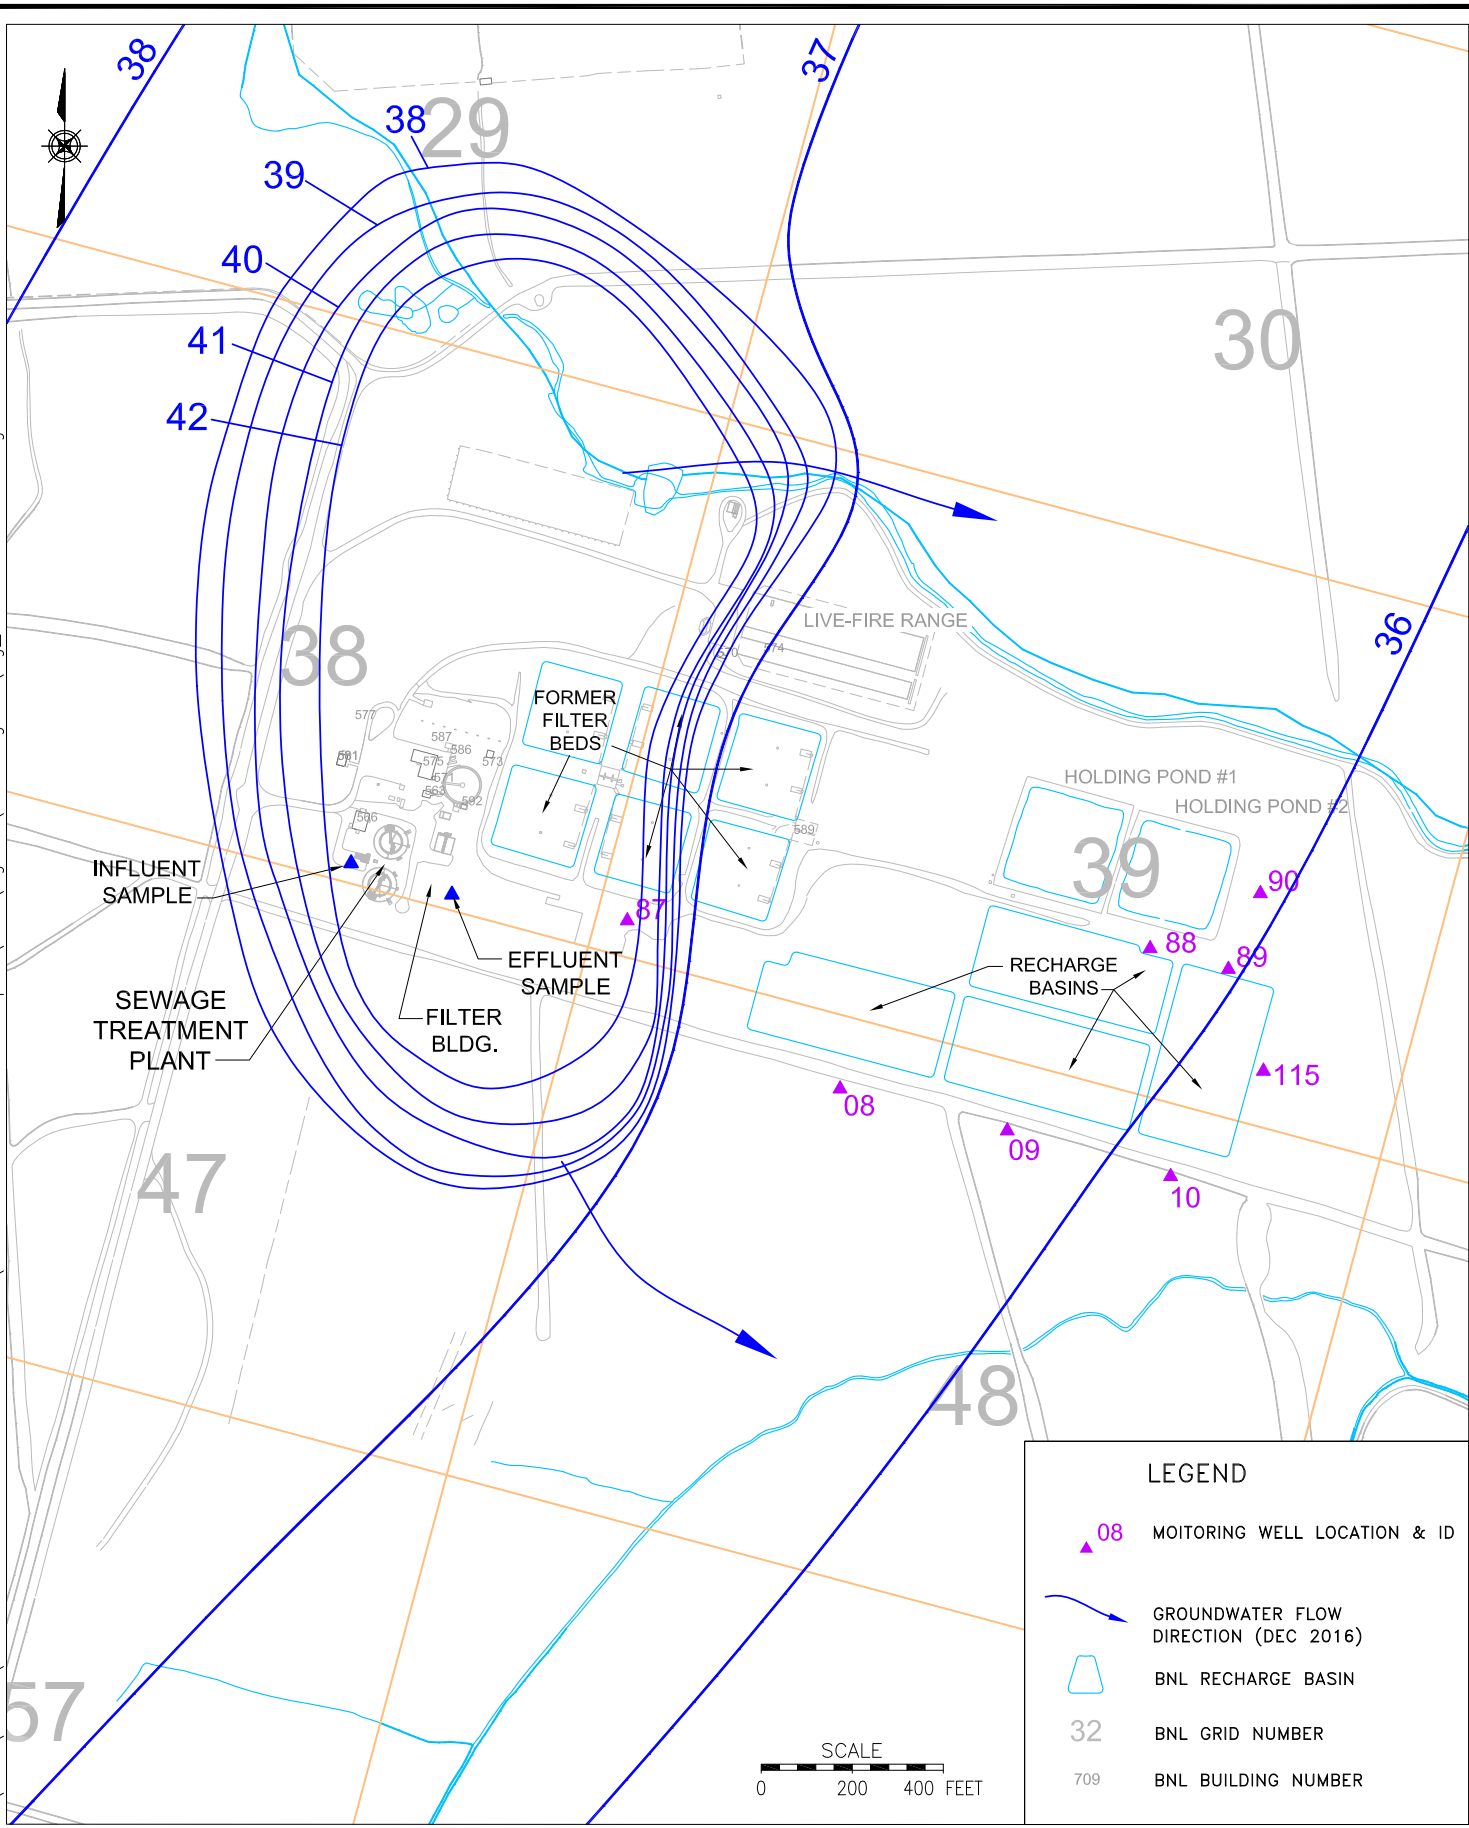

LEGEND

- ▲ 08 MOITORING WELL LOCATION & ID
- GROUNDWATER FLOW DIRECTION (DEC 2016)
- BNL RECHARGE BASIN
- 32 BNL GRID NUMBER
- 709 BNL BUILDING NUMBER

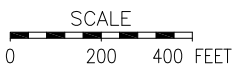

TITLE:
**SEWAGE TREATMENT PLANT
SYSTEM SAMPLING AND
MONITORING WELL LOCATIONS**

2016 BNL GROUNDWATER STATUS REPORT

DWN: AJZ	VT:HZ.: -	DATE: 06/14/17	PROJECT NO.: -
CHKD: JEB	APPD: RFH	REV.: -	NOTES: -
FIGURE NO.:		4.4-1	