


P:\2016\BNLab\16-02 Environmental Protection Division\Task 04 2016 Annual GW Report\Final\Figures\ACAD Figures\Fig_4-09-01_061417.dwg

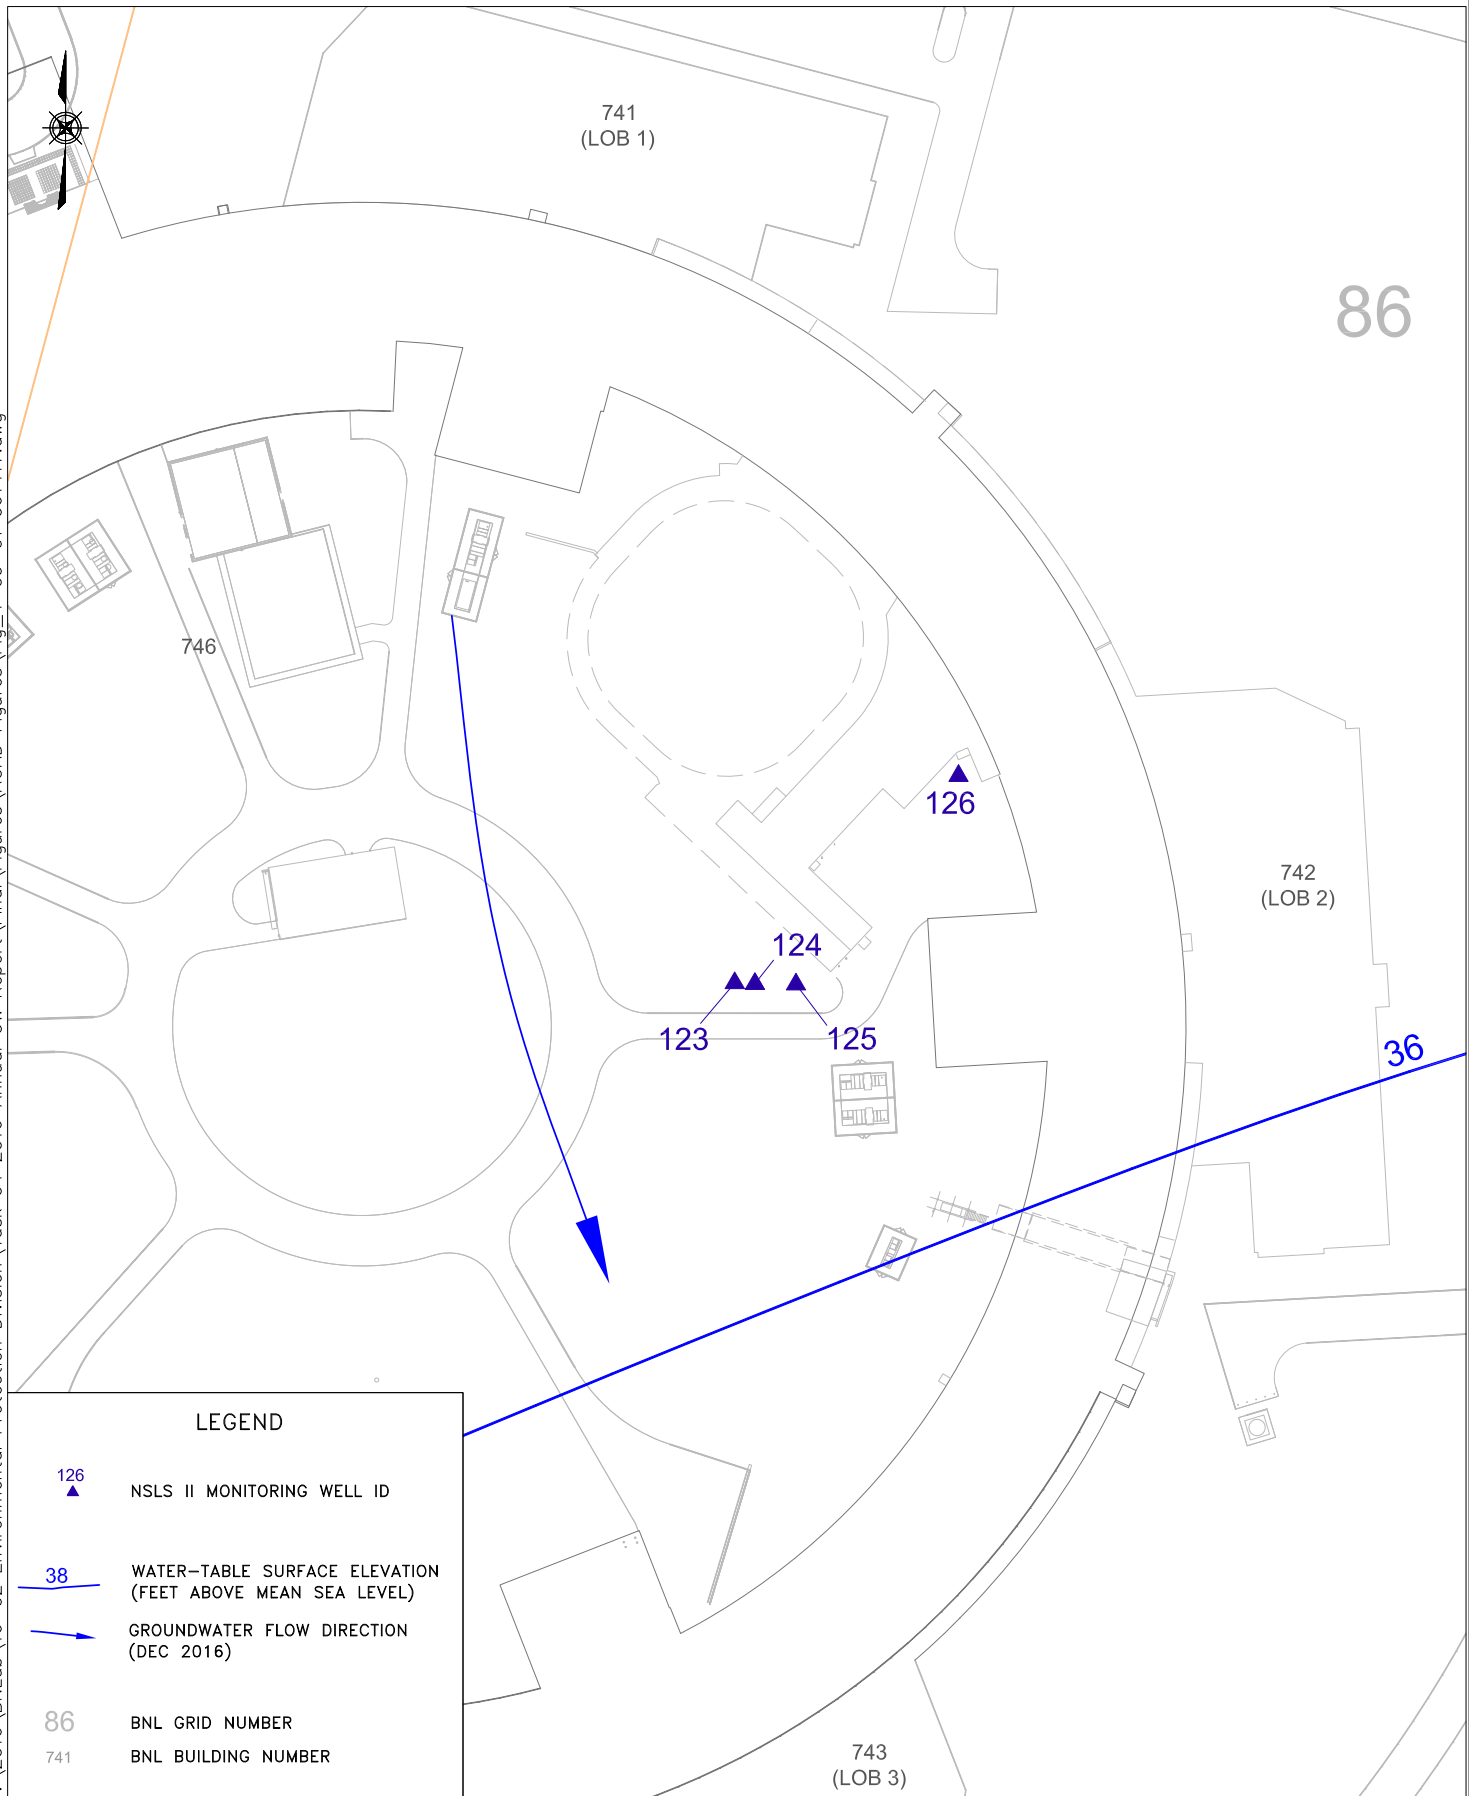

LEGEND

- ▲ 126 NSLS II MONITORING WELL ID
- 38 WATER-TABLE SURFACE ELEVATION (FEET ABOVE MEAN SEA LEVEL)
- GROUNDWATER FLOW DIRECTION (DEC 2016)
- 86 BNL GRID NUMBER
- 741 BNL BUILDING NUMBER



TITLE: FACILITY MONITORING PROGRAM
NATIONAL SYNCHROTRON LIGHT SOURCE II
MONITORING WELL LOCATIONS

2016 BNL GROUNDWATER STATUS REPORT

DWN: JEB	VT:HZ.: —	DATE: 06/14/17	PROJECT NO.: —
CHKD: JEB	APPD: DEP	REV.: —	NOTES: —
FIGURE NO.:		4.9-1	