


P:\2016\BNLab\16-02 Environmental Protection Division\Task 09 2017 Annual GW Report\Report\2018-06-15\ACAD Figures\Fig_3-07-02 061518.dwg

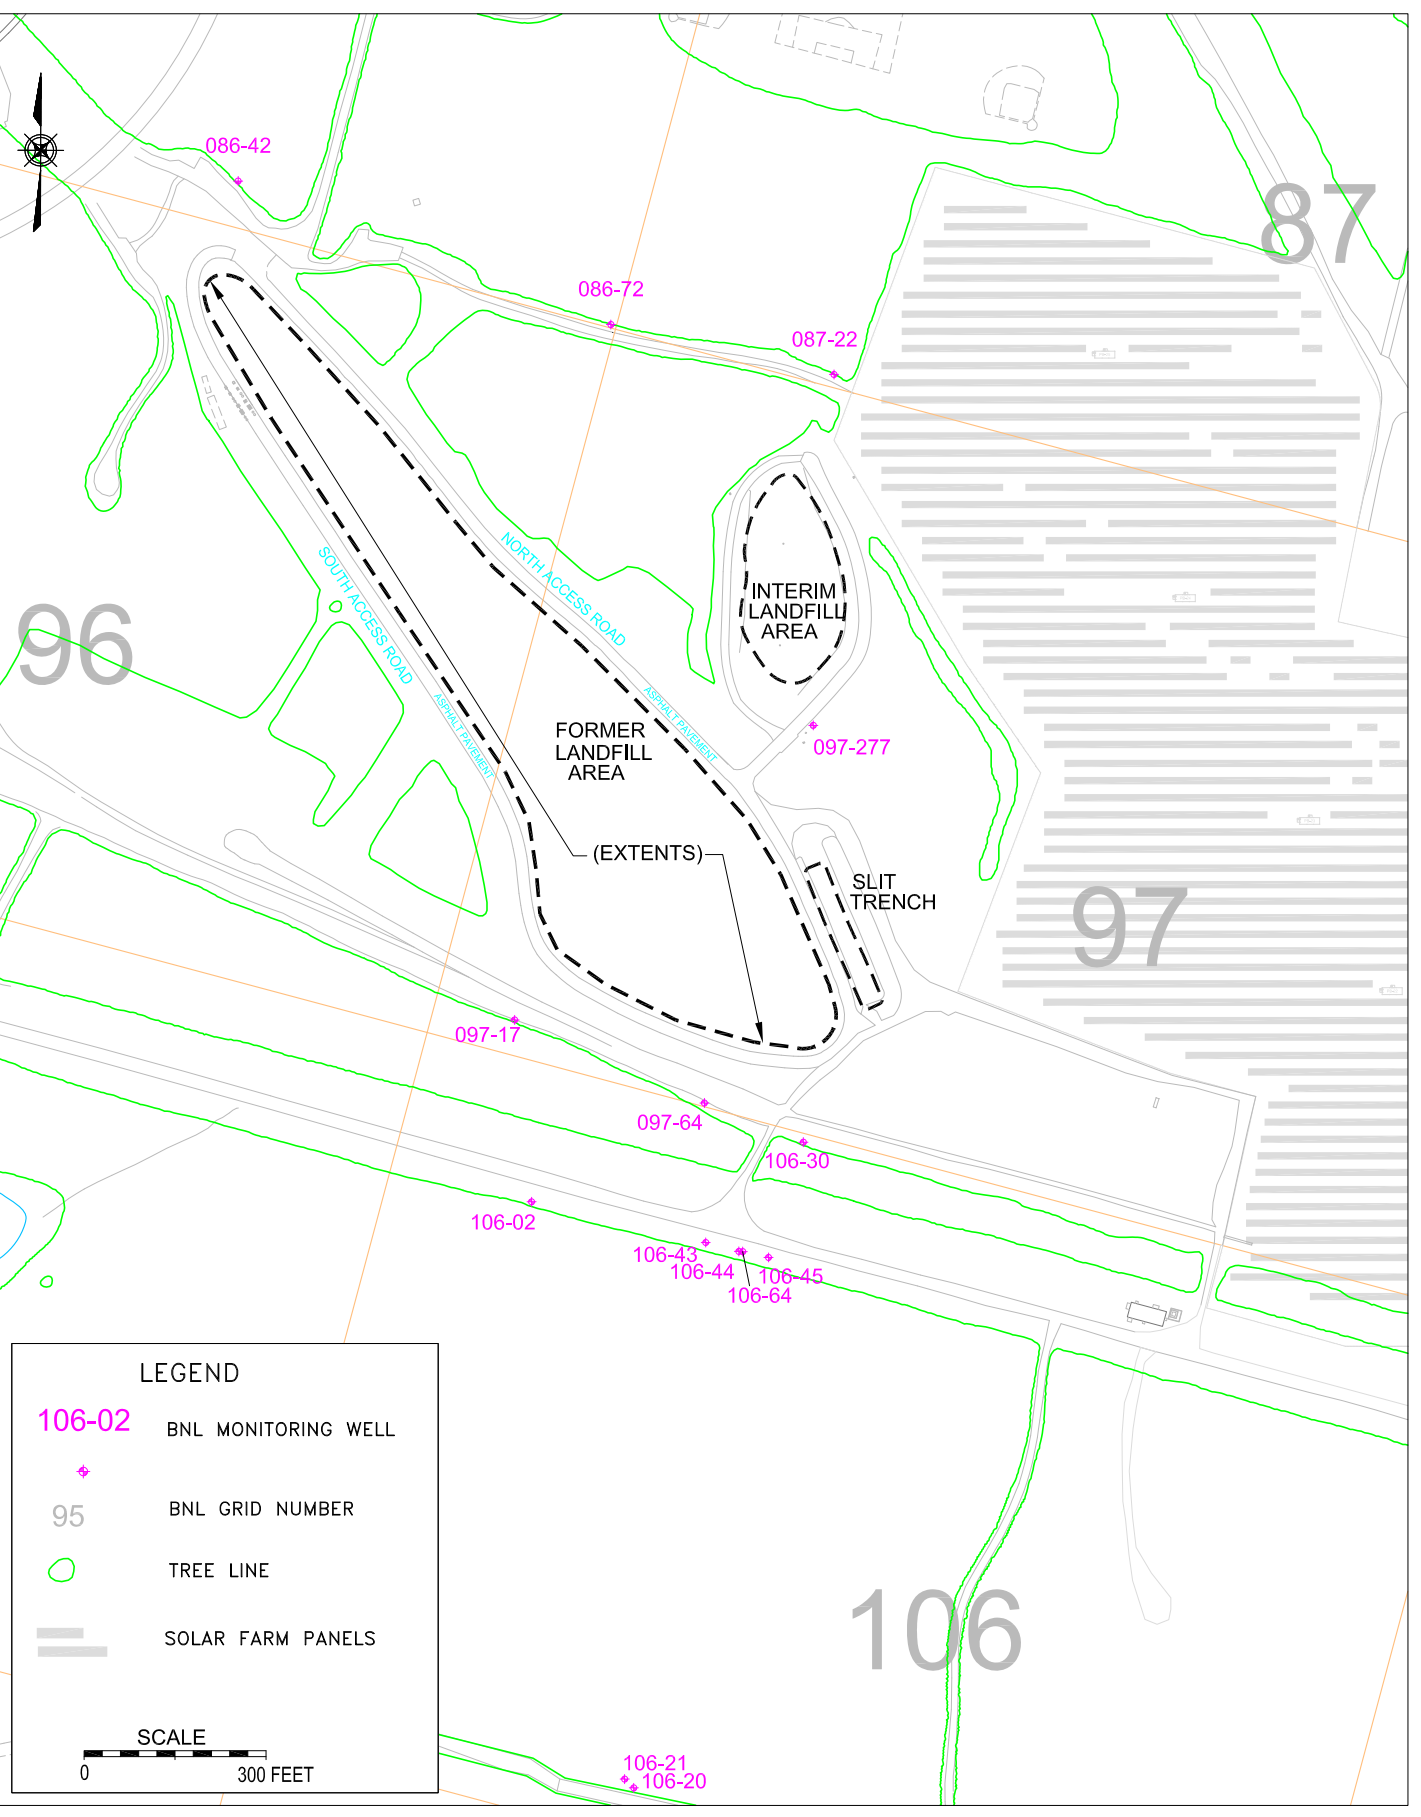

LEGEND

- 106-02 BNL MONITORING WELL
- ◆ BNL GRID NUMBER
- TREE LINE
- ▬ SOLAR FARM PANELS

SCALE

0 300 FEET



TITLE:

**FORMER LANDFILL
MONITORING WELL LOCATIONS**

2017 BNL GROUNDWATER STATUS REPORT

DWN: AJZ	VT:HZ.: -	DATE: 06/15/18	PROJECT NO.: -
CHKD: JEB	APPD: RFH	REV.: -	NOTES: -
FIGURE NO.:		3.7-2	