


P:\2016\BNL\16-02 Environmental Protection Division\Task 09 2017 Annual GW Report\Report\2018-06-15\ACAD Figures\Fig_4-04-01 061518.dwg

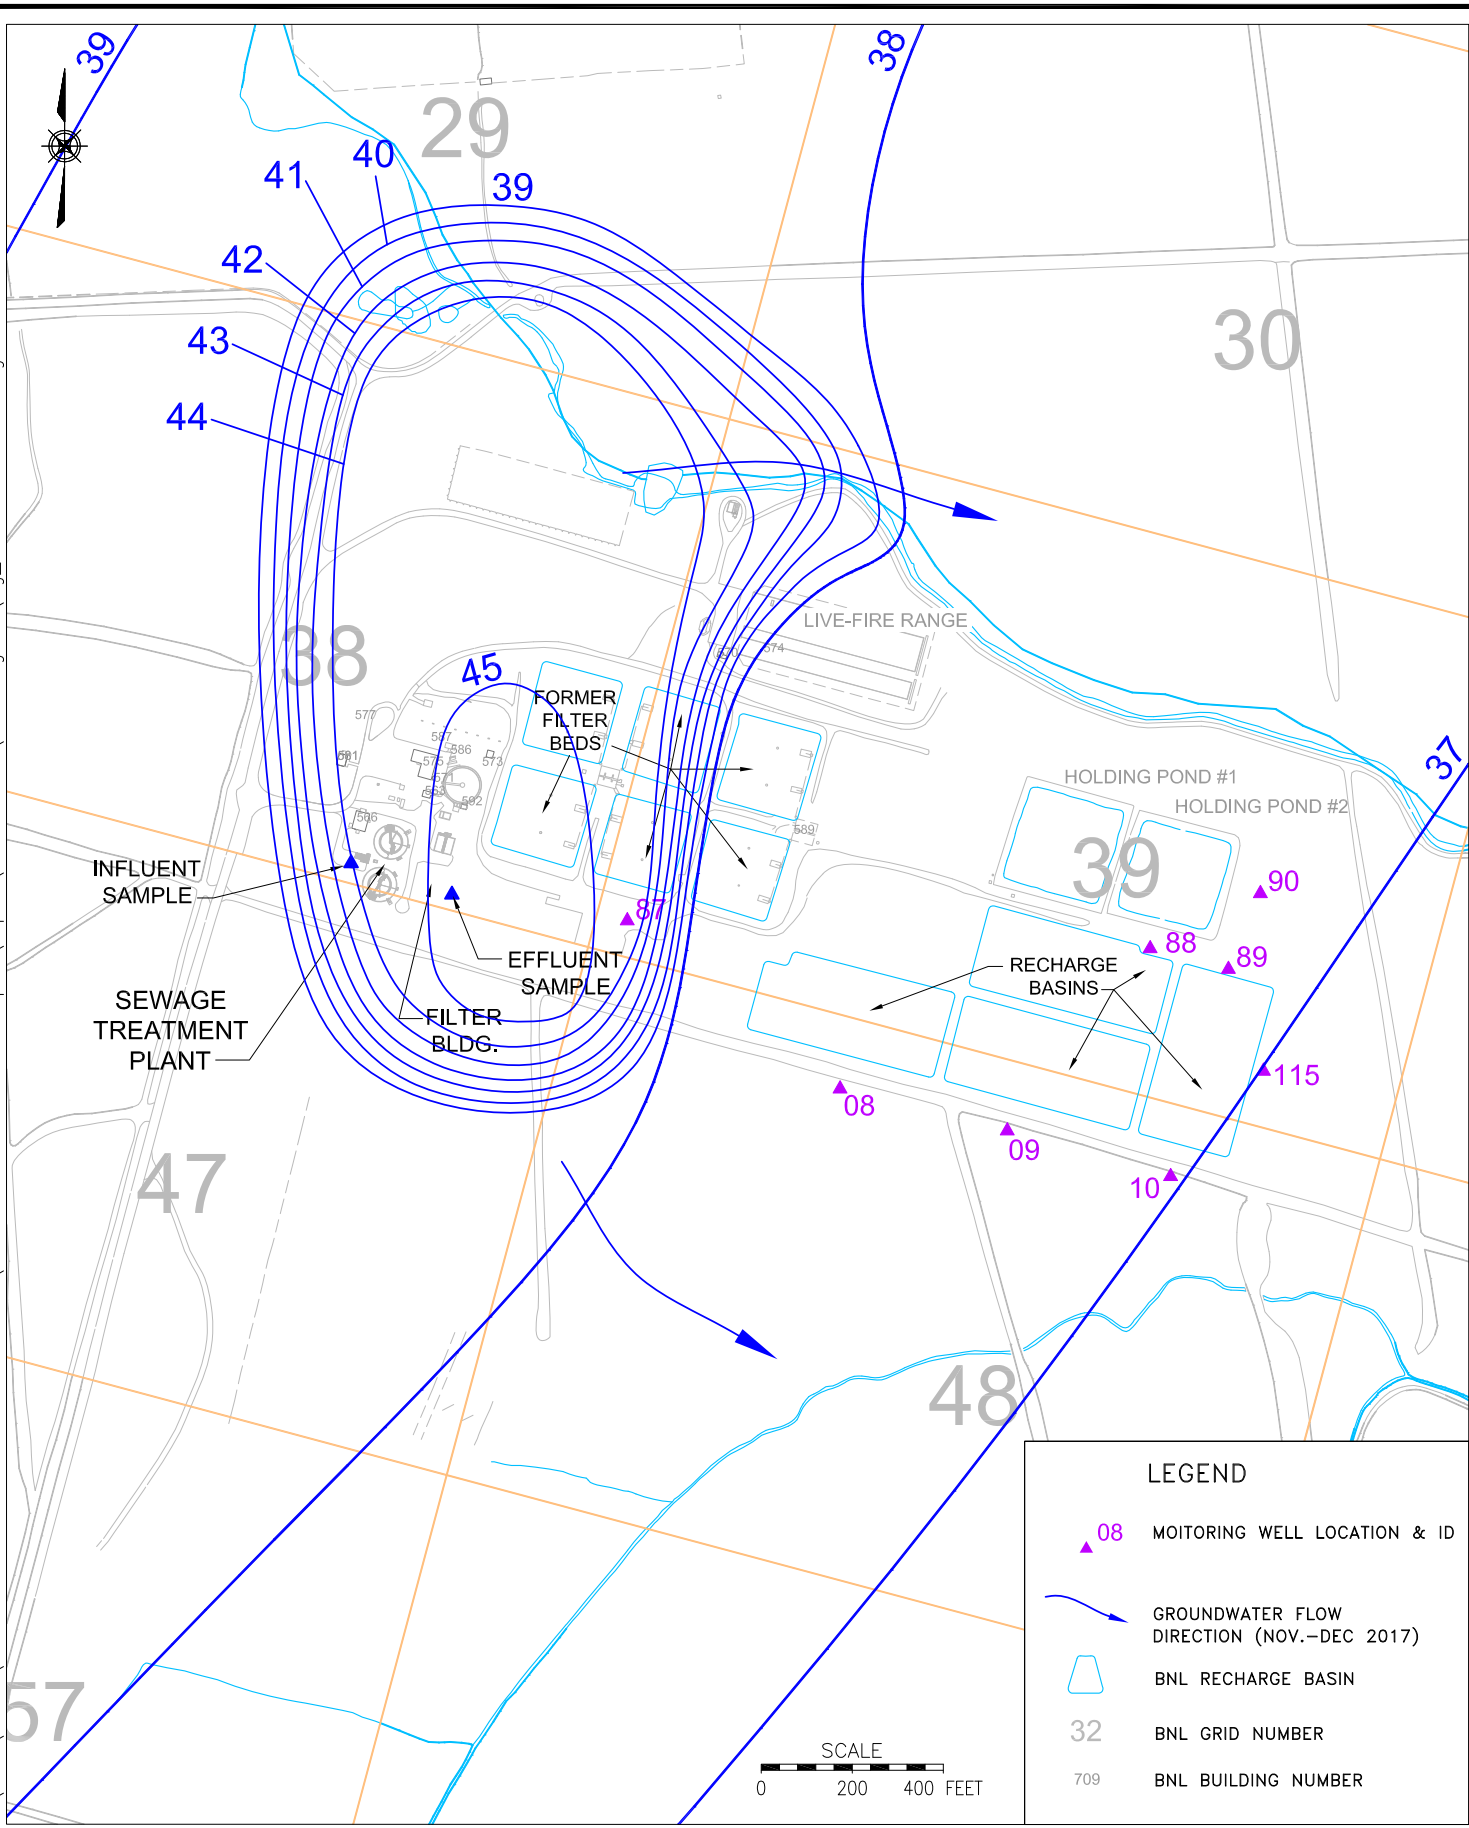

LEGEND

- ▲ 08 MONITORING WELL LOCATION & ID
- GROUNDWATER FLOW DIRECTION (NOV.-DEC 2017)
- BNL RECHARGE BASIN
- 32 BNL GRID NUMBER
- 709 BNL BUILDING NUMBER



TITLE: SEWAGE TREATMENT PLANT SYSTEM SAMPLING AND MONITORING WELL LOCATIONS

2017 BNL GROUNDWATER STATUS REPORT

DWN: AJZ	VT: HZ.: -	DATE: 06/15/18	PROJECT NO.: -
CHKD: JEB	APPD: RFH	REV.: -	NOTES: -
FIGURE NO.:		4.4-1	