



P:\2016\BNLab\16-02 Environmental Protection Division\Task 09 2017 Annual GW Report\Report\2018-06-15\ACAD Figures\Fig\_4-08-01 061518.dwg

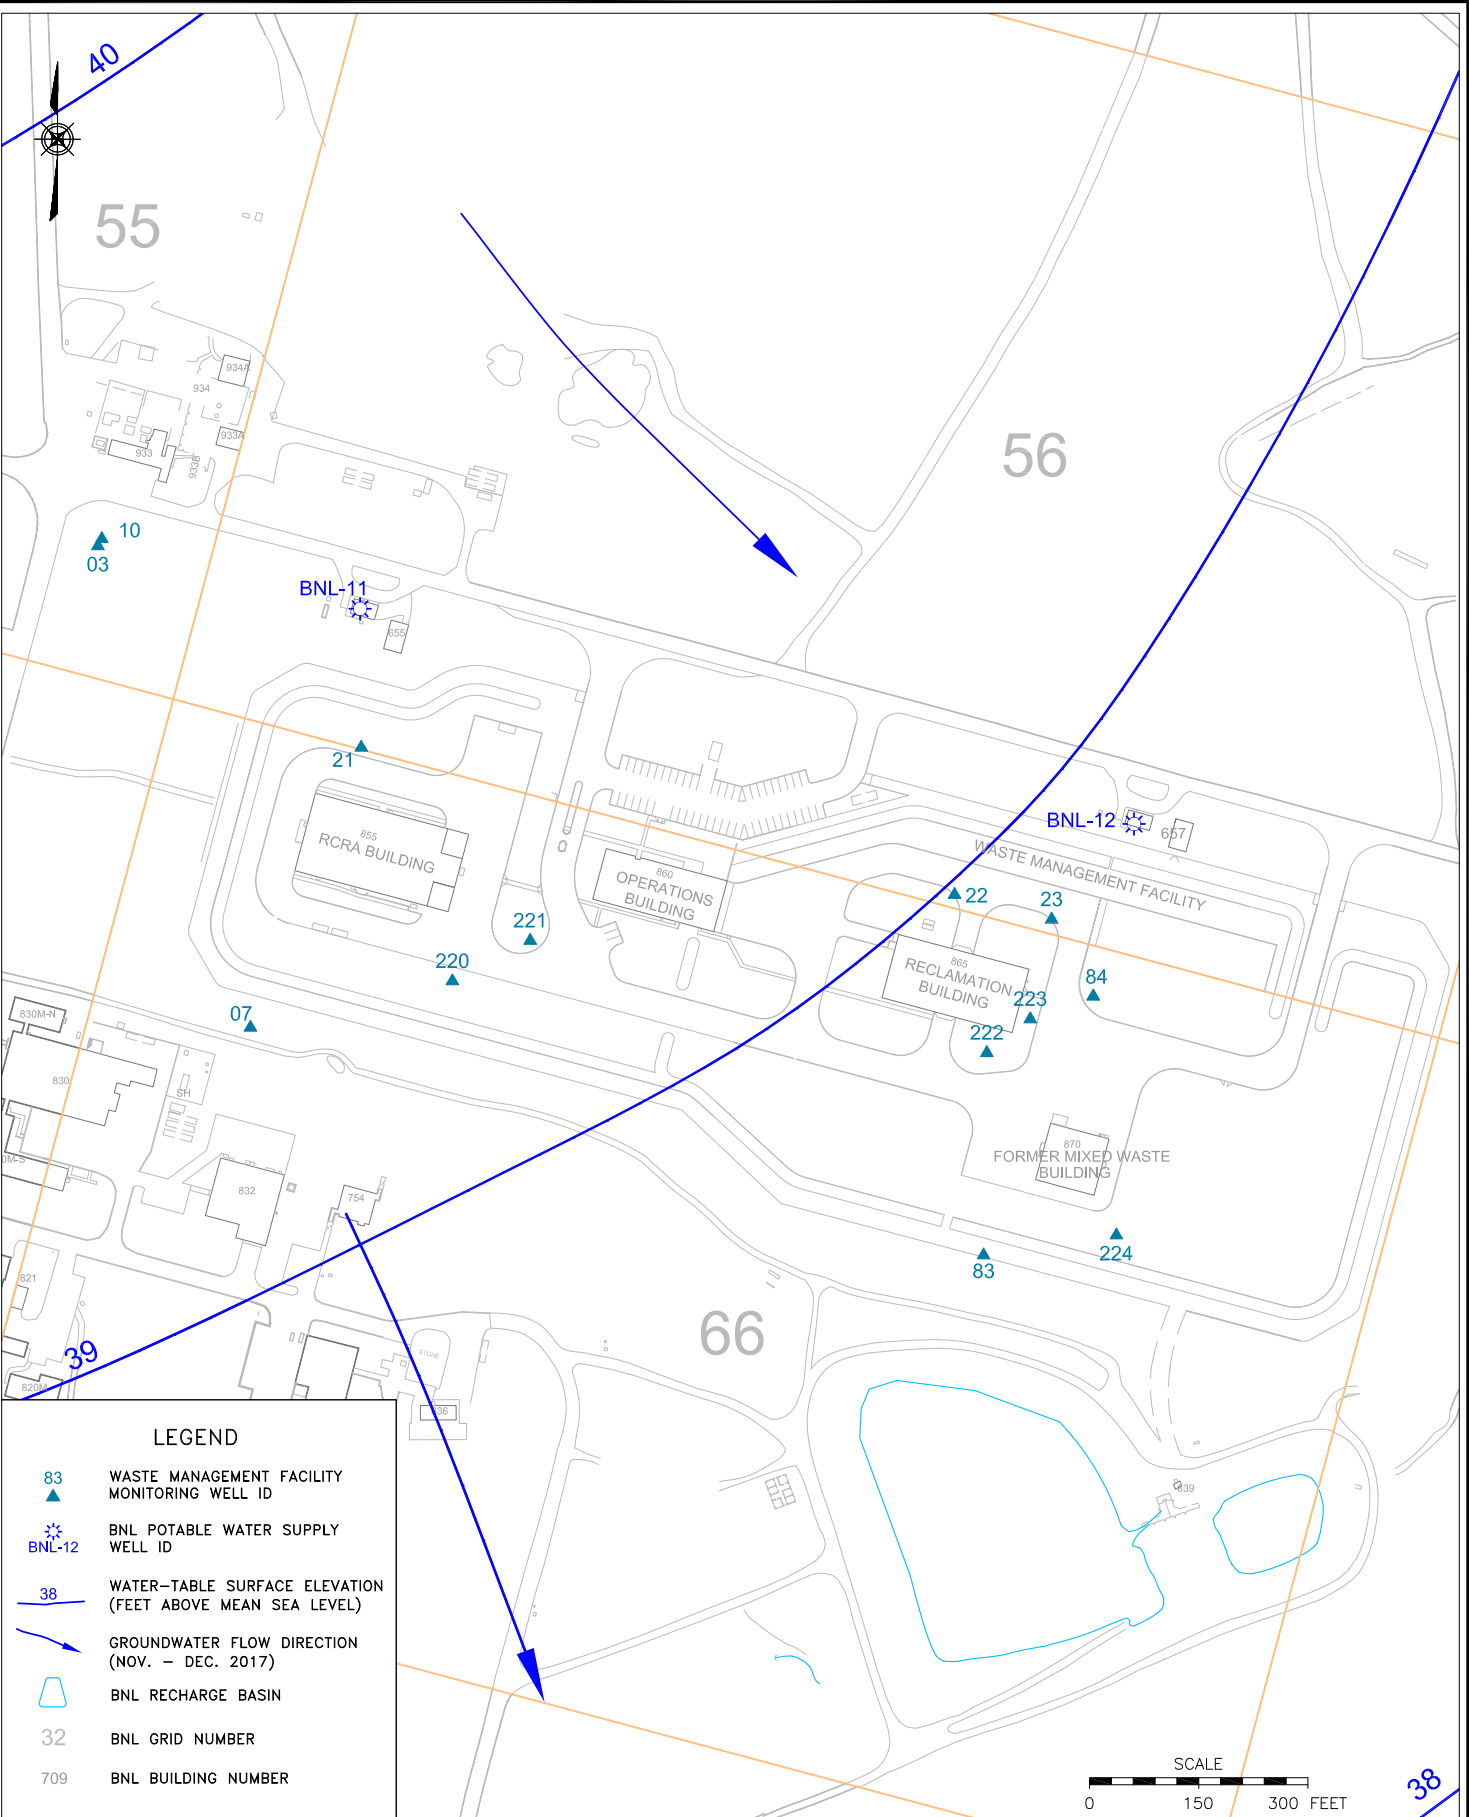

**LEGEND**

- 83 WASTE MANAGEMENT FACILITY MONITORING WELL ID
- BNL-12 BNL POTABLE WATER SUPPLY WELL ID
- 38 WATER-TABLE SURFACE ELEVATION (FEET ABOVE MEAN SEA LEVEL)
- GROUNDWATER FLOW DIRECTION (NOV. - DEC. 2017)
- BNL RECHARGE BASIN
- 32 BNL GRID NUMBER
- 709 BNL BUILDING NUMBER

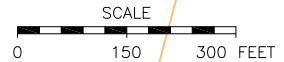

38



TITLE:  
**FACILITY MONITORING PROGRAM,  
 WASTE MANAGEMENT FACILITY  
 MONITORING WELL LOCATIONS**  
 2017 BNL GROUNDWATER STATUS REPORT

|              |               |                   |                   |
|--------------|---------------|-------------------|-------------------|
| DWN:<br>AJZ  | VT: HZ.:<br>- | DATE:<br>06/15/18 | PROJECT NO.:<br>- |
| CHKD:<br>JEB | APPD:<br>DEP  | REV.:<br>-        | NOTES:<br>-       |
| FIGURE NO.:  |               | 4.8-1             |                   |