


P:\2016\BNLab\16-02 Environmental Protection Division\Task 09 2017 Annual GW Report\Report\2018-06-15\ACAD Figures\Fig_4-09-01 061518.dwg

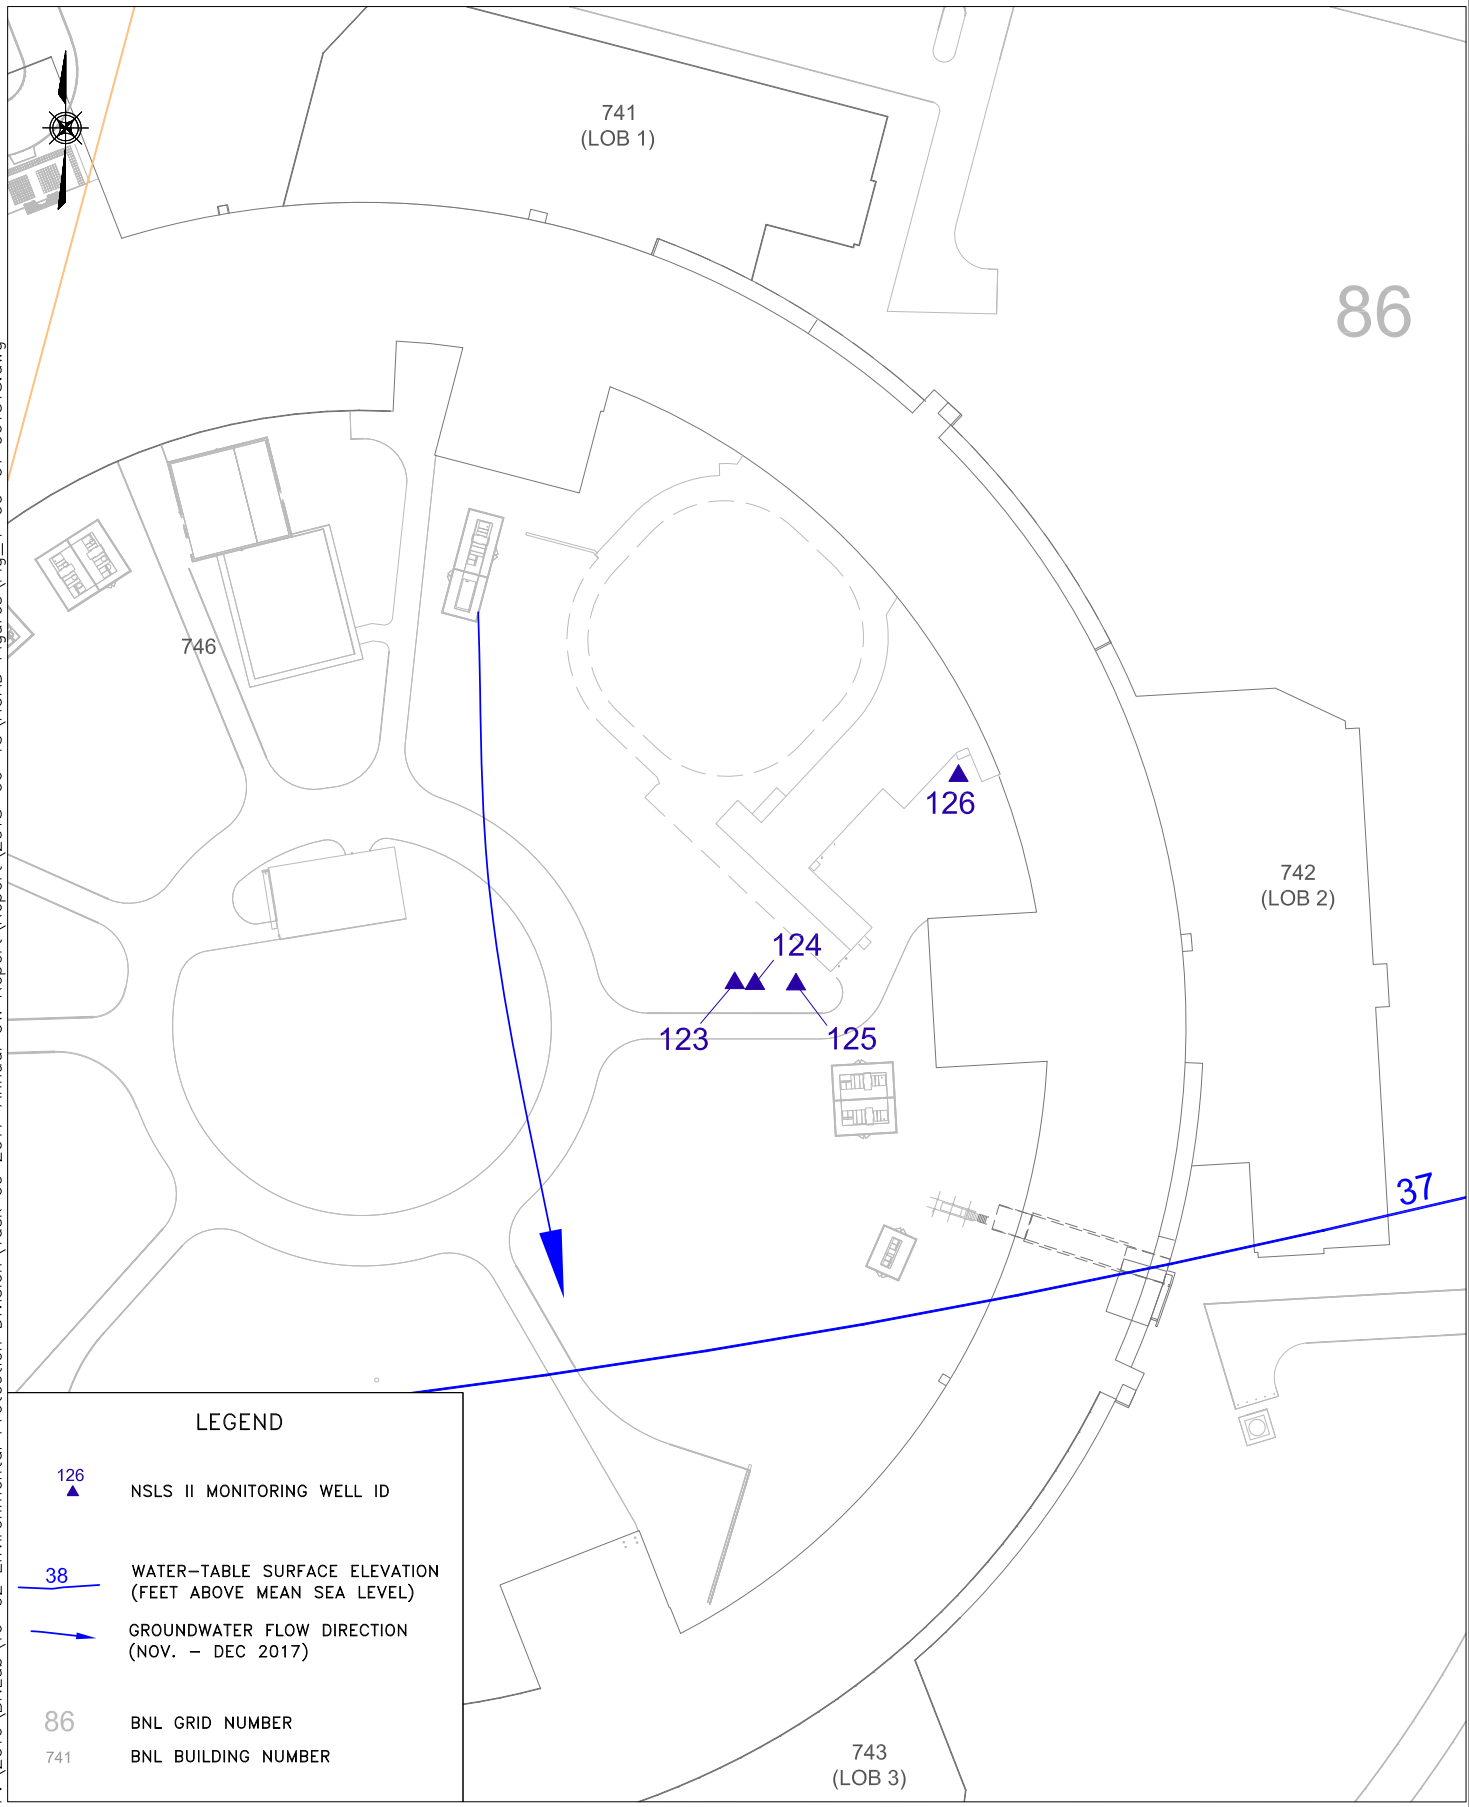

LEGEND

- ▲ 126 NSLS II MONITORING WELL ID
- 38 WATER-TABLE SURFACE ELEVATION (FEET ABOVE MEAN SEA LEVEL)
- GROUNDWATER FLOW DIRECTION (NOV. - DEC 2017)
- 86 BNL GRID NUMBER
- 741 BNL BUILDING NUMBER



TITLE: FACILITY MONITORING PROGRAM
NATIONAL SYNCHROTRON LIGHT SOURCE II
MONITORING WELL LOCATIONS

2017 BNL GROUNDWATER STATUS REPORT

DWN: JEB	VT:HZ.: —	DATE: 06/15/18	PROJECT NO.: —
CHKD: JEB	APPD: DEP	REV.: —	NOTES: —
FIGURE NO.:		4.9-1	