


P:\2016\BNLab\16-02 Environmental Protection Division\Task 18 2018 Annual GW Report\Report\2019-06-14\ACAD Figures\Fig_3-02-05-07_061419.dwg

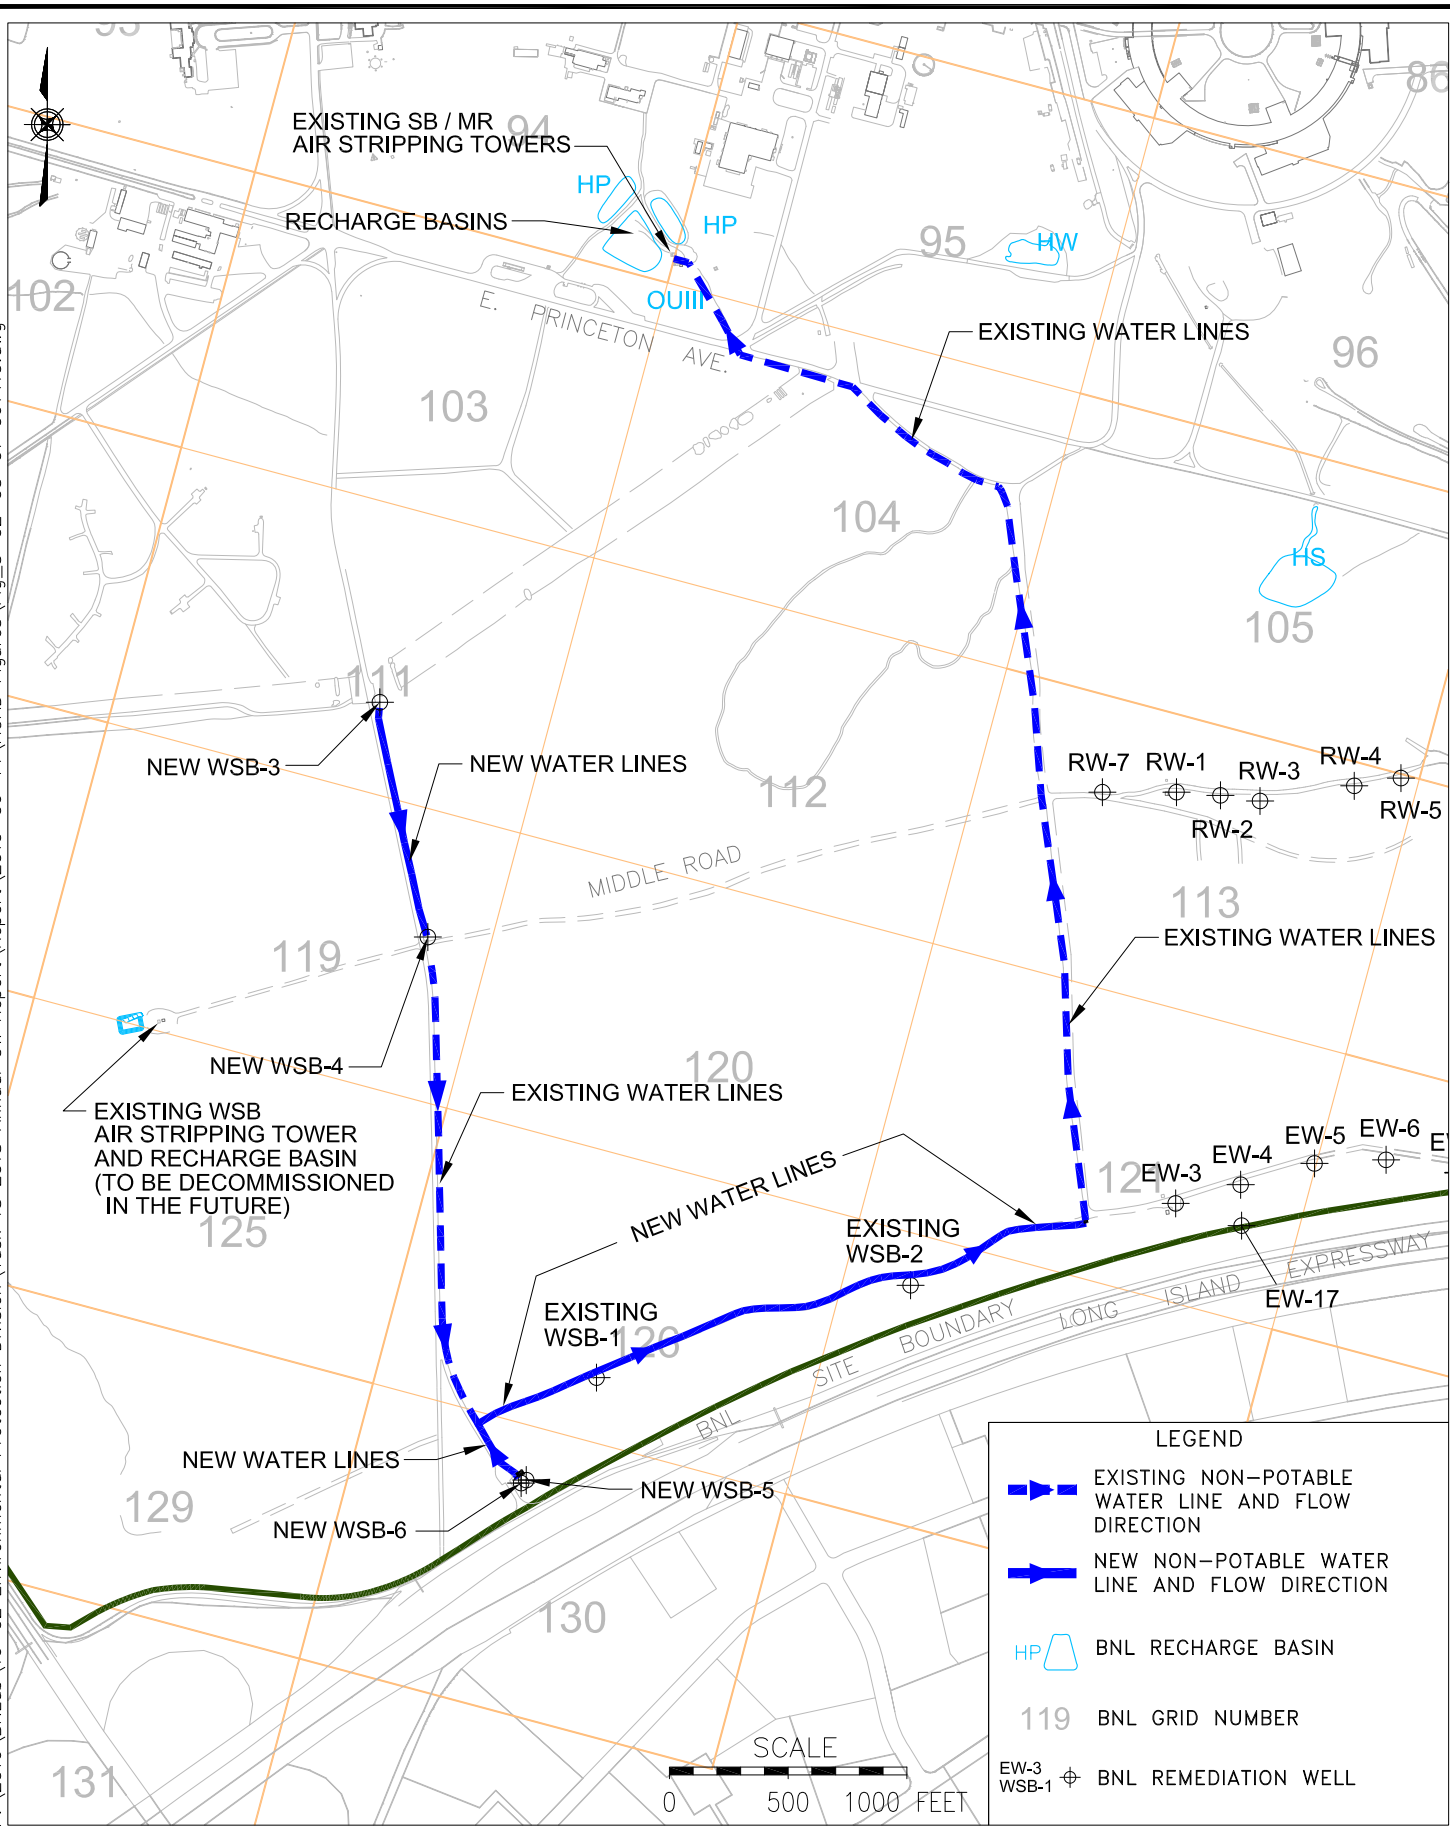

TITLE: **OU III WESTERN SOUTH BOUNDARY
NEW EXTRACTION WELLS
AND PIPING LAYOUT**

2018 BNL GROUNDWATER STATUS REPORT

DWN: AJZ	VT:HZ.: -	DATE: 06/14/19	PROJECT NO.: -
CHKD: VJR	APPD: WRD	REV.: -	NOTES: -
FIGURE NO.:		3.2.5-7	