


P:\2016\BNL\16-02 Environmental Protection Division\Task 18 2018 Annual GW Report\Report\2019-06-14\ACAD Figures\Fig\_4-04-01\_061419.dwg

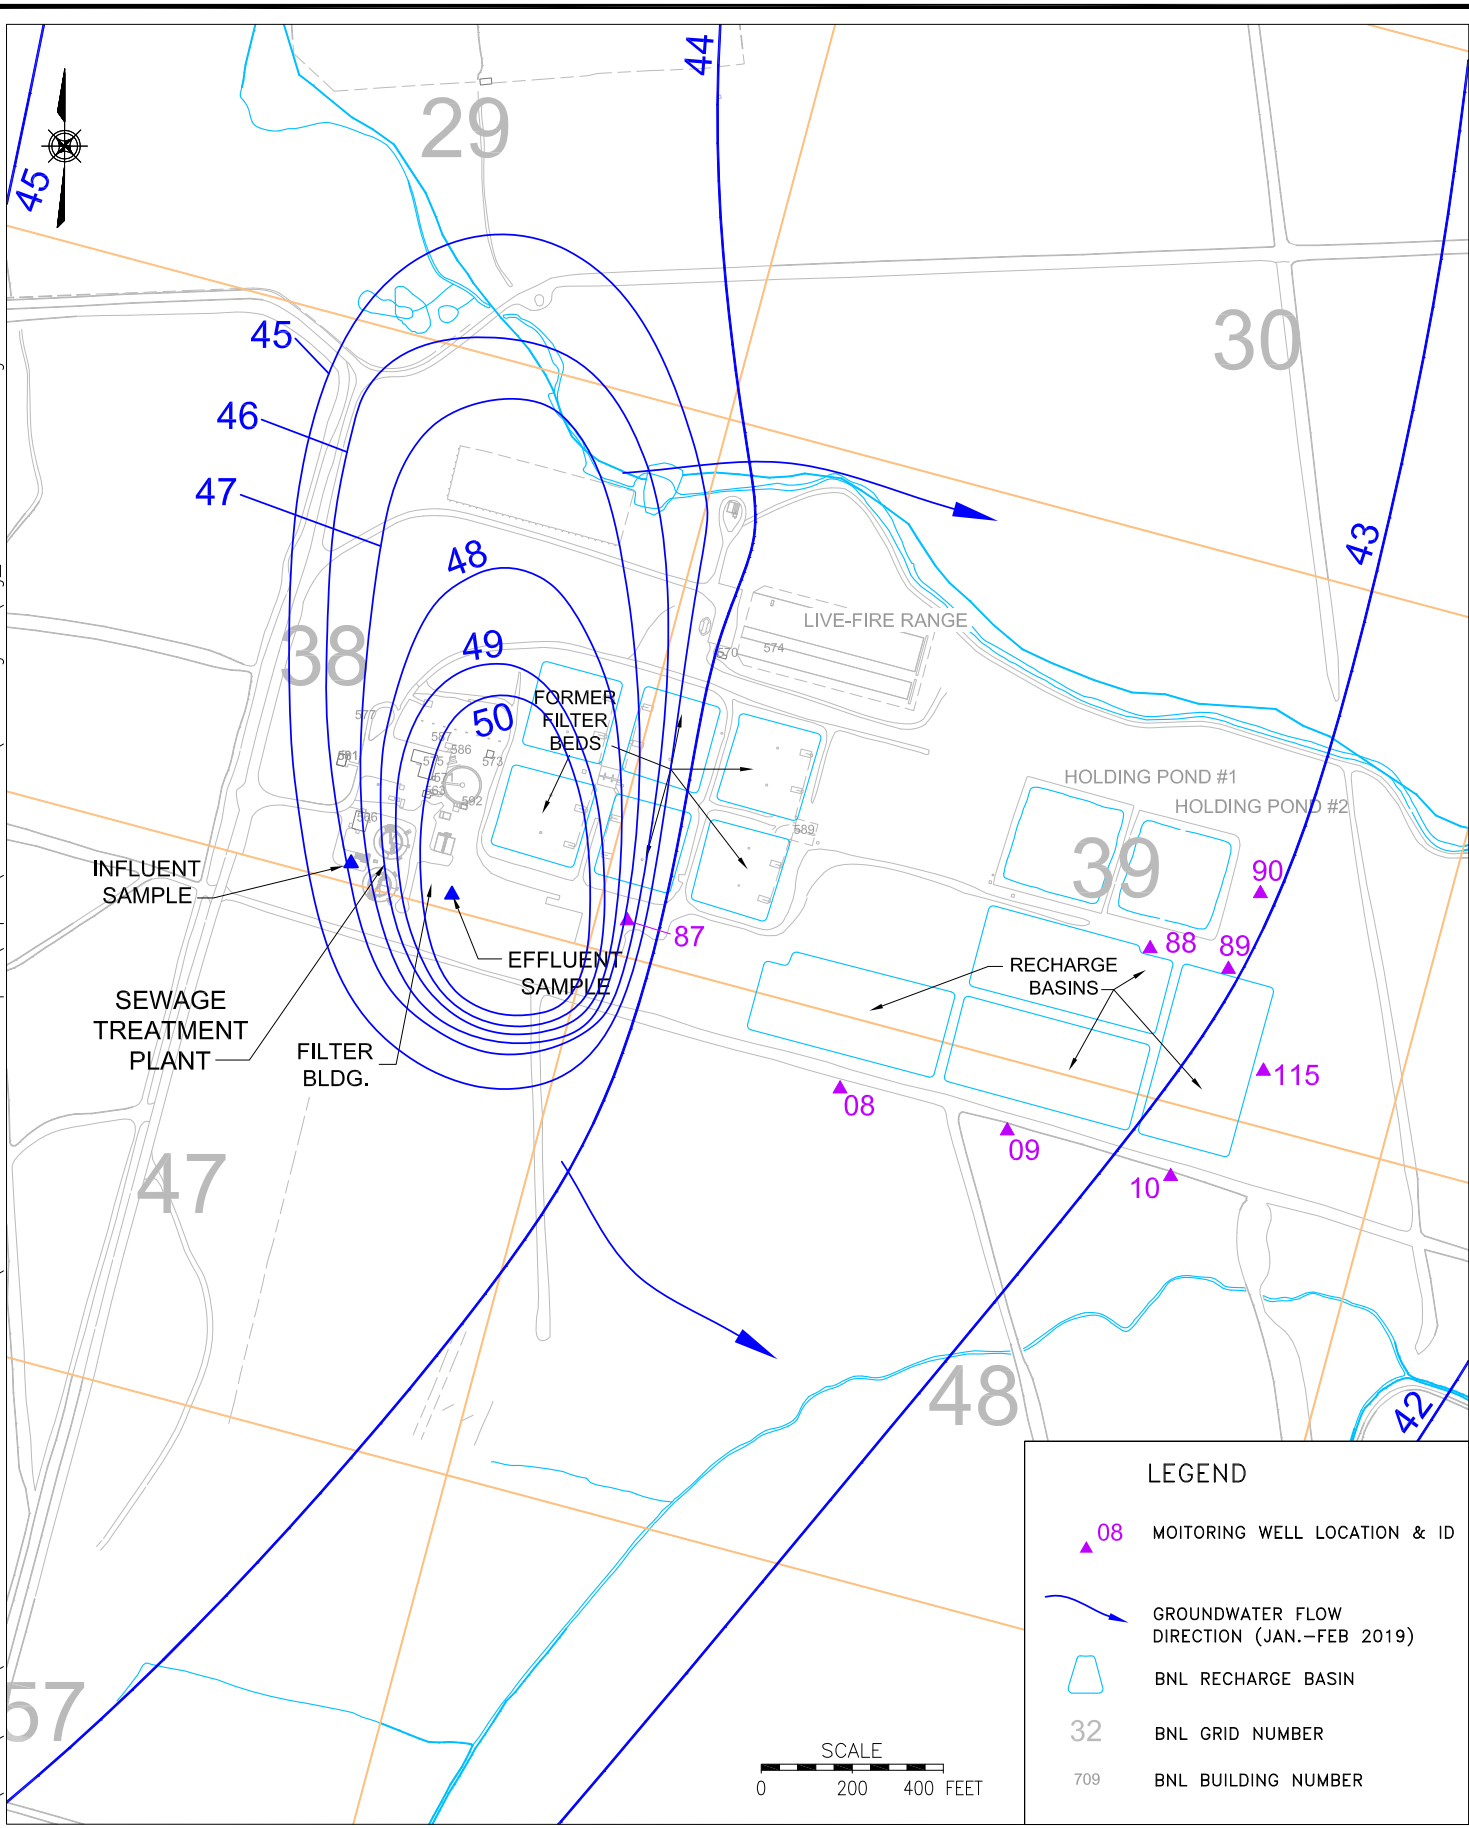

**LEGEND**

- ▲ 08 MOITORING WELL LOCATION & ID
- GROUNDWATER FLOW DIRECTION (JAN.-FEB 2019)
- BNL RECHARGE BASIN
- 32 BNL GRID NUMBER
- 709 BNL BUILDING NUMBER



TITLE: SEWAGE TREATMENT PLANT SYSTEM SAMPLING AND MONITORING WELL LOCATIONS

2018 BNL GROUNDWATER STATUS REPORT

DWN: AJZ	VT: HZ.: -	DATE: 06/14/19	PROJECT NO.: -
CHKD: WRD	APPD: RFH	REV.: -	NOTES: -
FIGURE NO.:			4.4-1