


P:\2016\BNLab\16-02 Environmental Protection Division\Task 18 2018 Annual GW Report\Report\2019-06-14\ACAD Figures\Fig_4-09-01_061419.dwg

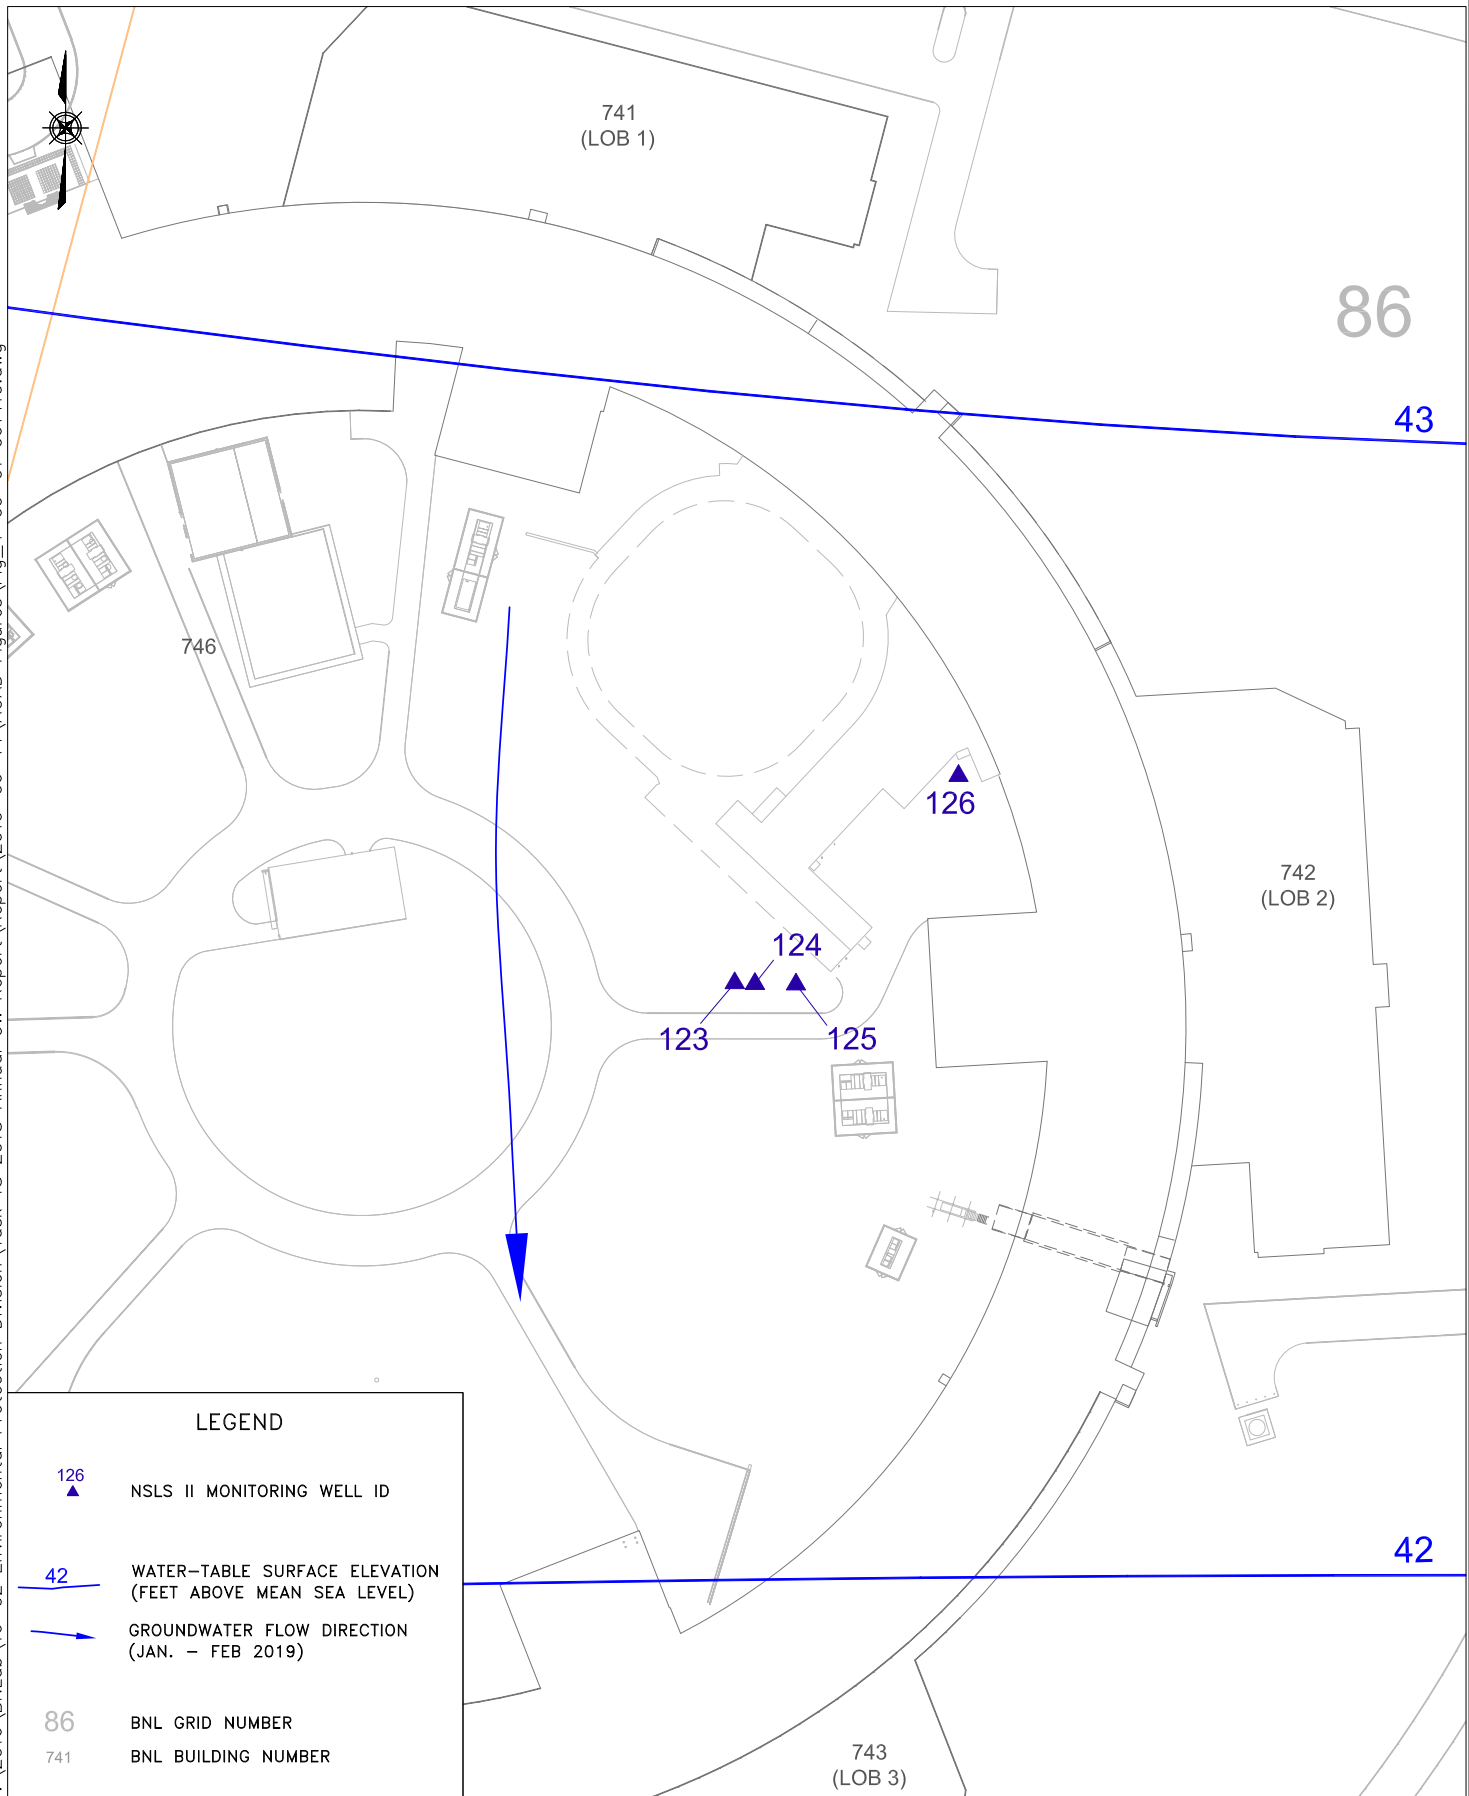

LEGEND

- ▲ 126 NSLS II MONITORING WELL ID
- 42 WATER-TABLE SURFACE ELEVATION (FEET ABOVE MEAN SEA LEVEL)
- GROUNDWATER FLOW DIRECTION (JAN. - FEB 2019)
- 86 BNL GRID NUMBER
- 741 BNL BUILDING NUMBER



TITLE: FACILITY MONITORING PROGRAM
NATIONAL SYNCHROTRON LIGHT SOURCE II
MONITORING WELL LOCATIONS

2018 BNL GROUNDWATER STATUS REPORT

DWN: AJZ	VT:HZ.: —	DATE: 06/14/19	PROJECT NO.: —
CHKD: WRD	APPD: DEP	REV.: —	NOTES: —
FIGURE NO.:		4.9-1	