


P:\2016\BNLab\16-02 EPD\Task 25 2019 Annual GW Report\Report\2020-06-12\Figures\ACAD Figures\Fig_3-02-05-07 061220.dwg

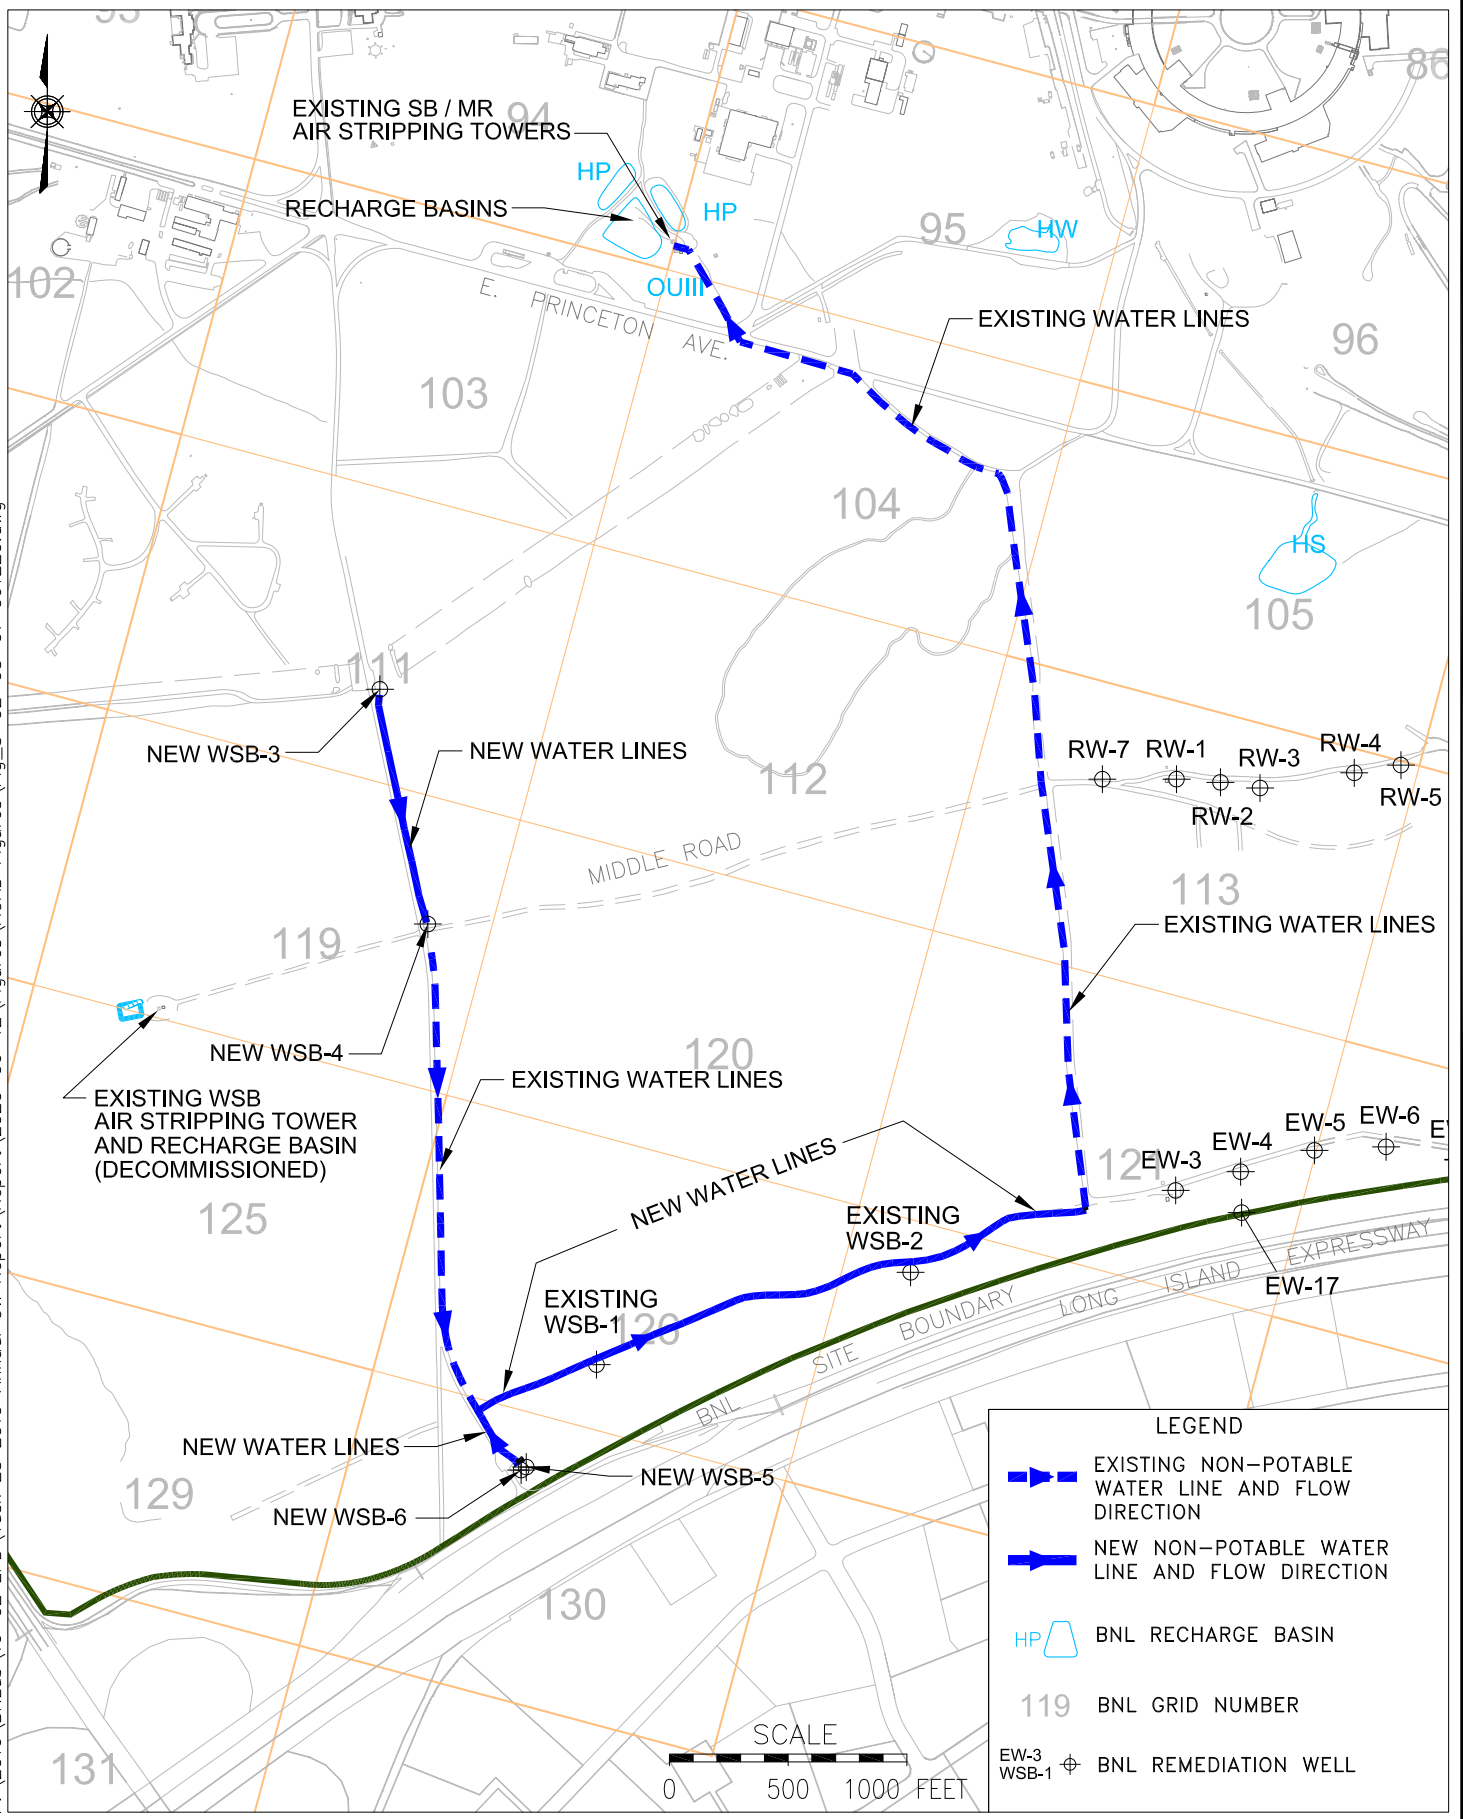

TITLE:
**OU III WESTERN SOUTH BOUNDARY
 NEW EXTRACTION WELLS
 AND PIPING LAYOUT**

2019 BNL GROUNDWATER STATUS REPORT

DWN: AJZ	VT:HZ.: -	DATE: 06/12/20	PROJECT NO.: -
CHKD: VJR	APPD: WRD	REV.: -	NOTES: -
FIGURE NO.:		3.2.5-7	