


P:\2016\BNLab\16-02 EPD\Task 25 2019 Annual GW Report\Report\2020-06-12\Figures\ACAD Figures\Fig\_3-07-01\_061220.dwg

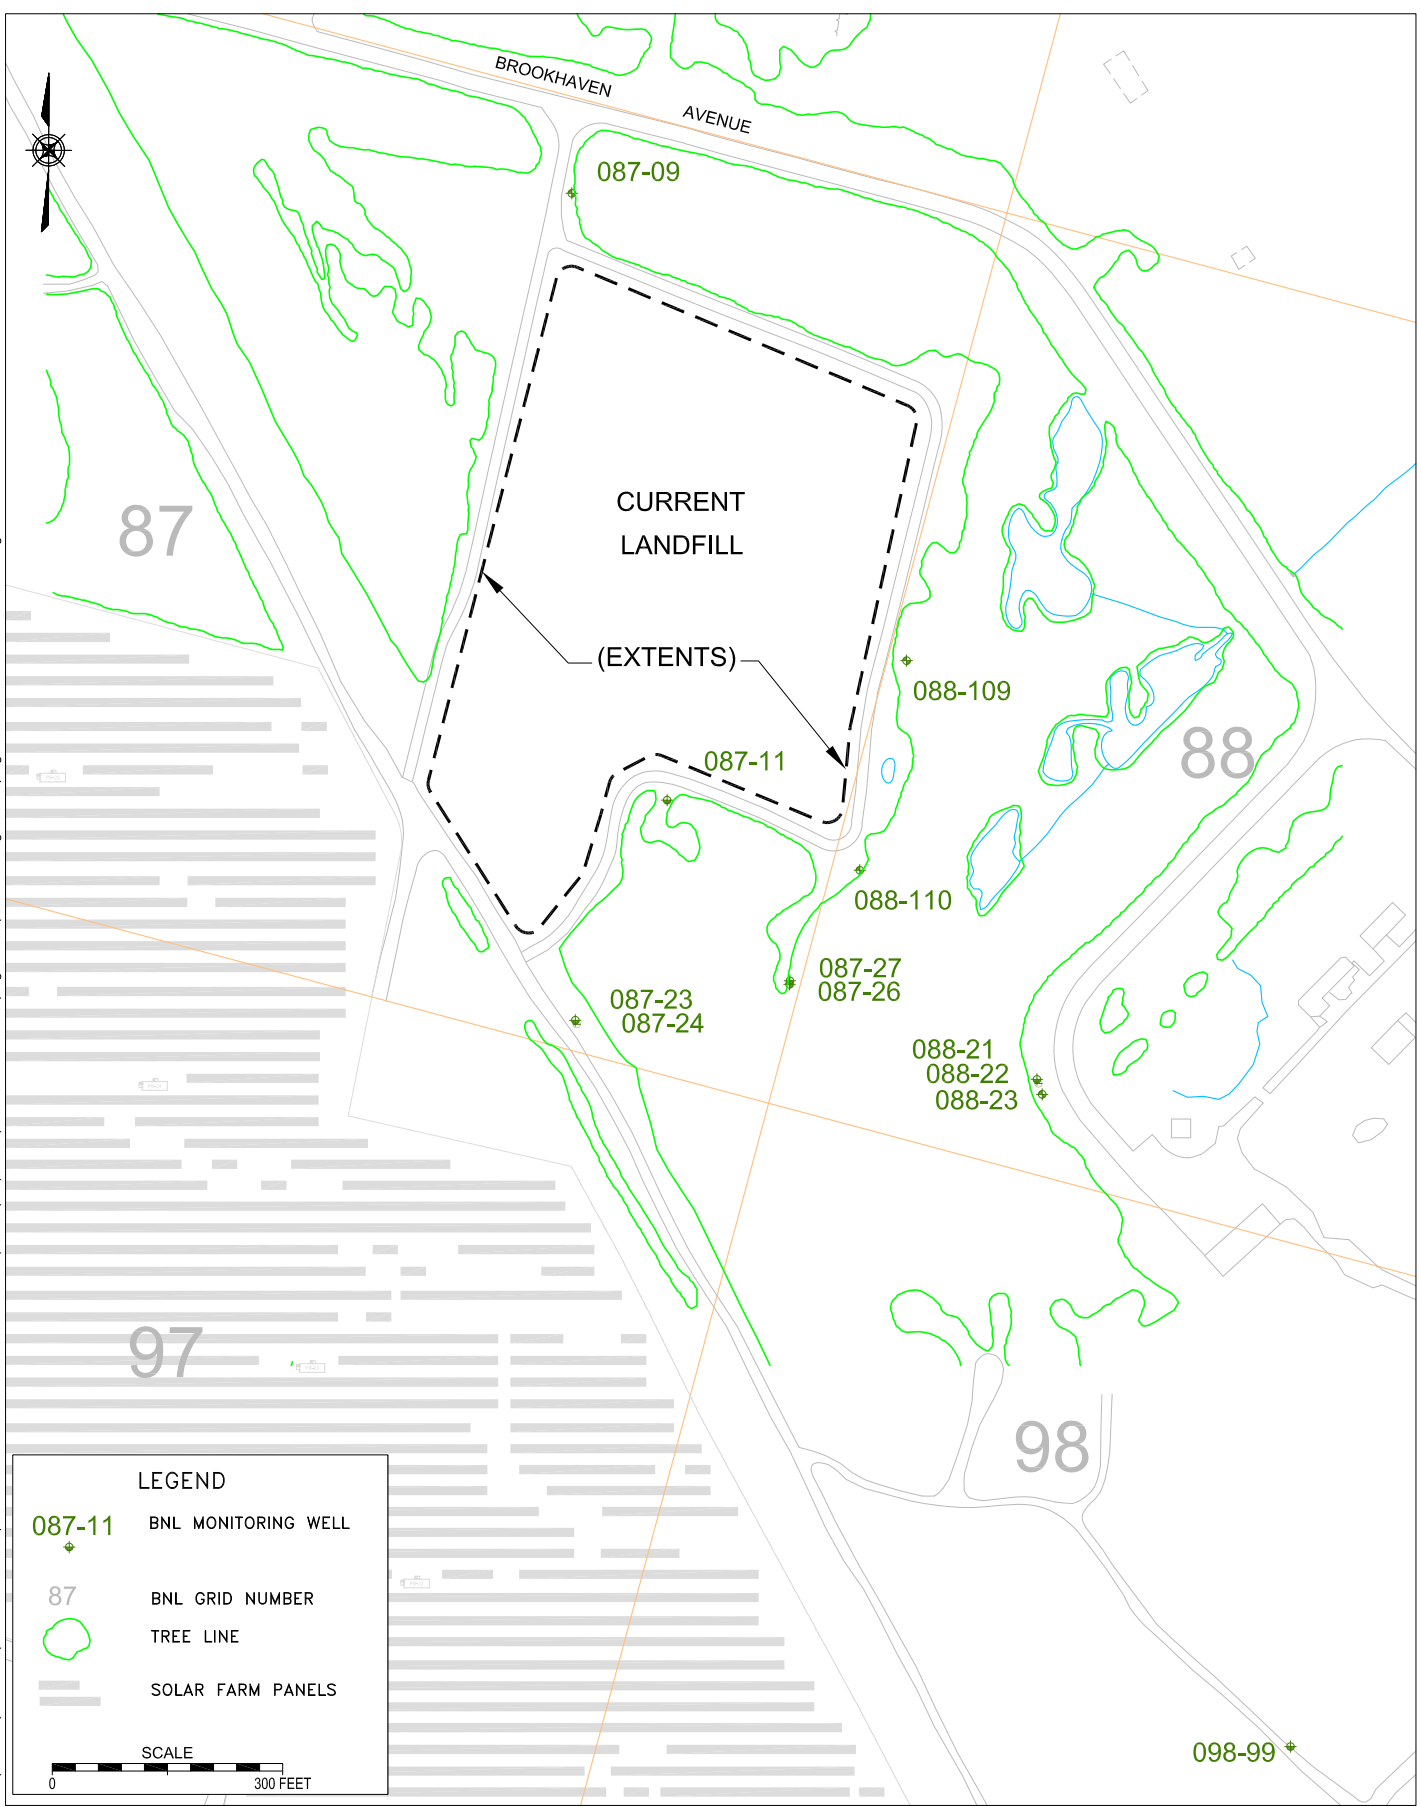

**LEGEND**

- 087-11 BNL MONITORING WELL
- 87 BNL GRID NUMBER
- TREE LINE
- SOLAR FARM PANELS

SCALE  
0 300 FEET



TITLE:  
**CURRENT LANDFILL  
MONITORING WELL LOCATIONS**

2019 BNL GROUNDWATER STATUS REPORT

DWN: AJZ	VT:HZ.: -	DATE: 06/12/20	PROJECT NO.: -
CHKD: WRD	APPD: RFH	REV.: -	NOTES: -
FIGURE NO.:		3.7-1	