


P:\2016\BNLab\16-02 EPD\Task 25 2019 Annual CW Report\Report\2020-06-12\Figures\ACAD Figures\Fig\_3-07-02 061220.dwg

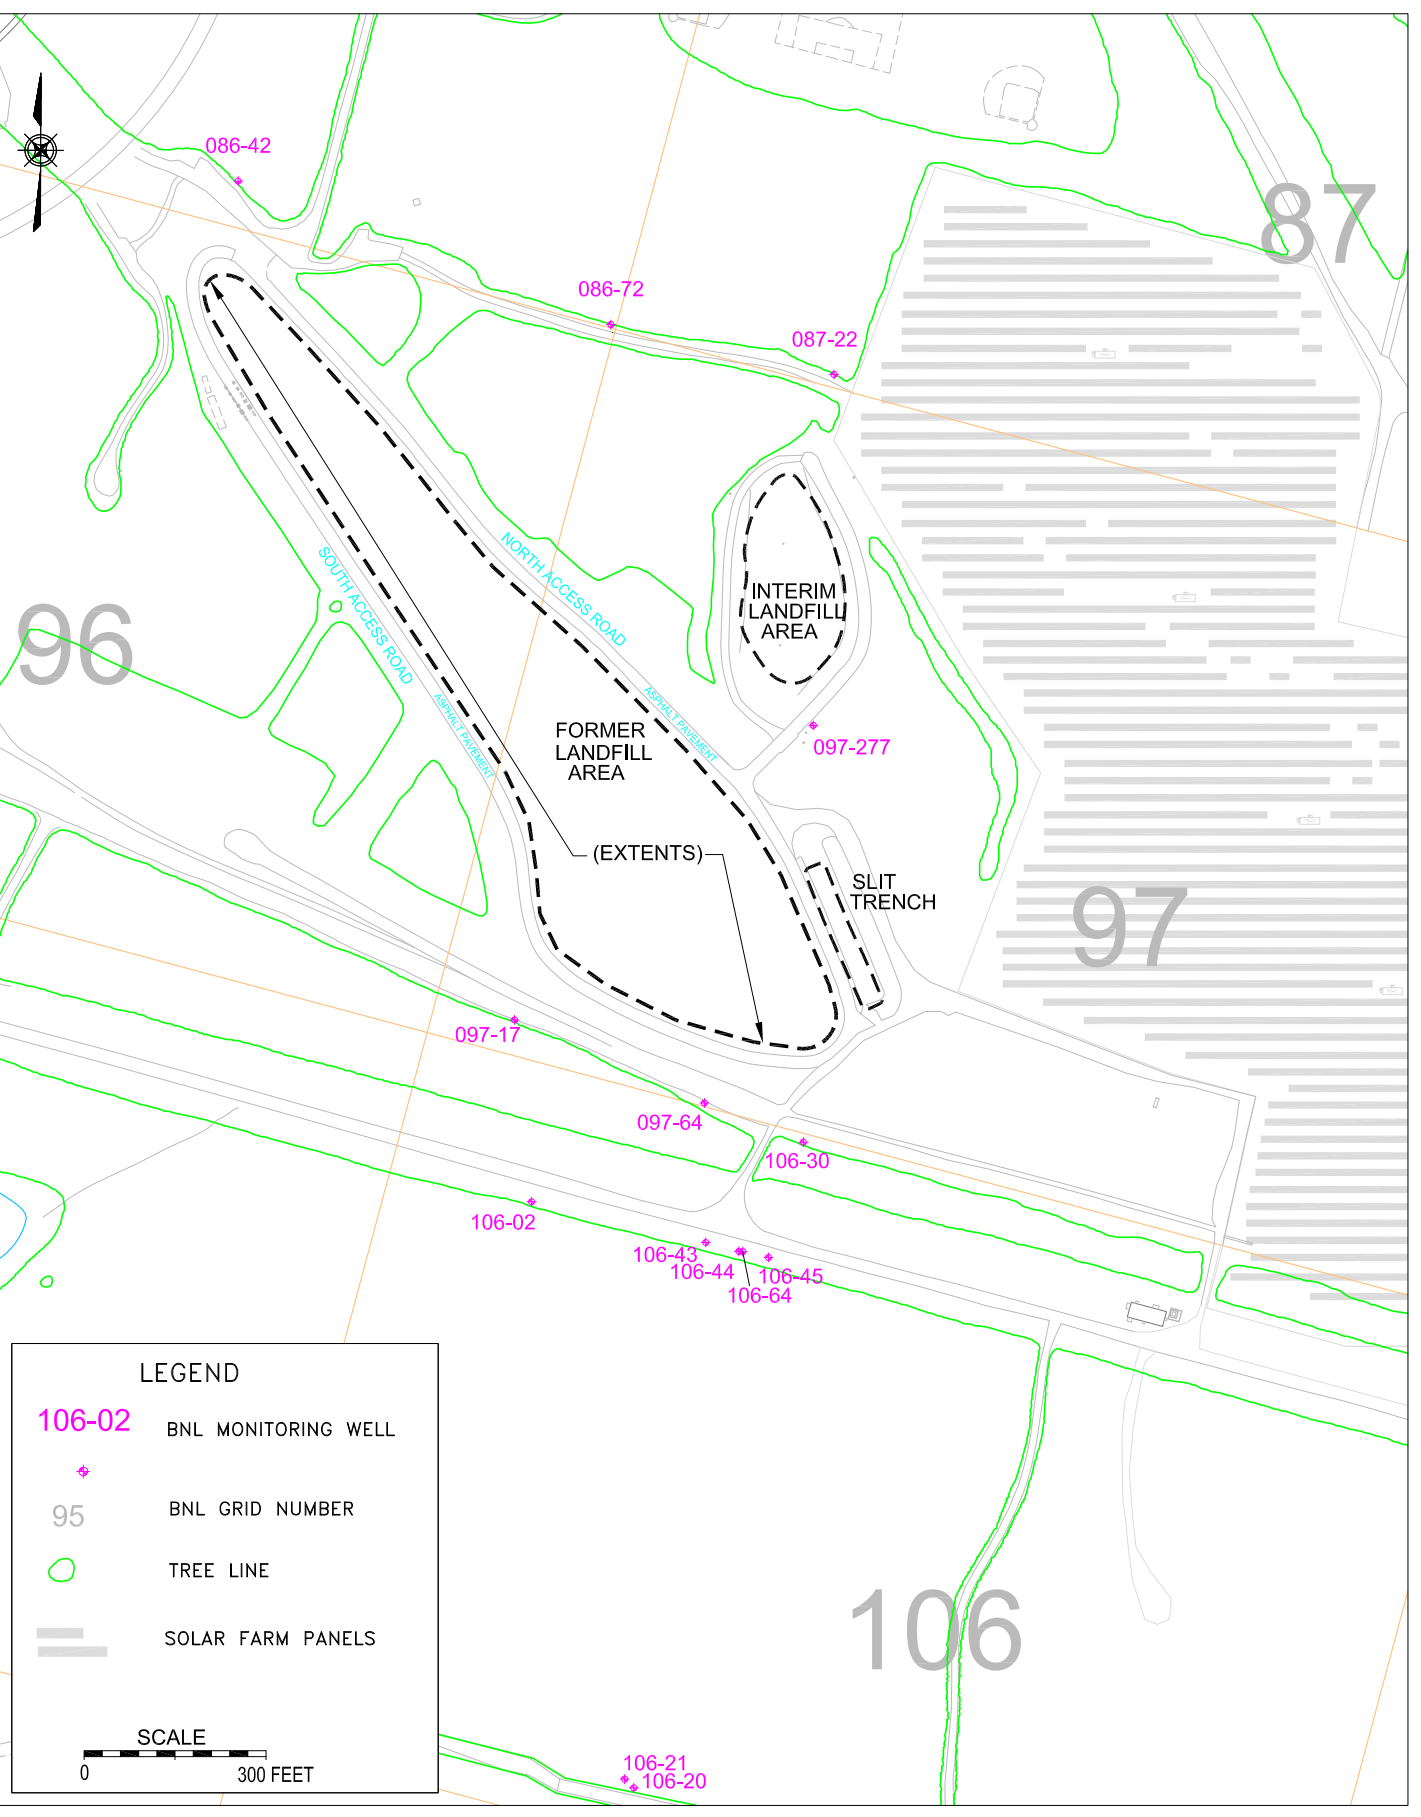

**LEGEND**

- 106-02 BNL MONITORING WELL
- ◆ BNL GRID NUMBER
- TREE LINE
- ▬ SOLAR FARM PANELS

**SCALE**

0 300 FEET



TITLE:

**FORMER LANDFILL  
MONITORING WELL LOCATIONS**

2019 BNL GROUNDWATER STATUS REPORT

DWN: AJZ	VT: HZ.: -	DATE: 06/12/20	PROJECT NO.: -
CHKD: WRD	APPD: RFH	REV.: -	NOTES: -
FIGURE NO.:		3.7-2	