


P:\2016\BNLlob\16-02 EPD\Task 25 2019 Annual GW Report\Report\2020-06-12\Figures\ACAD\Figures\Fig_4-04-01_061220.dwg

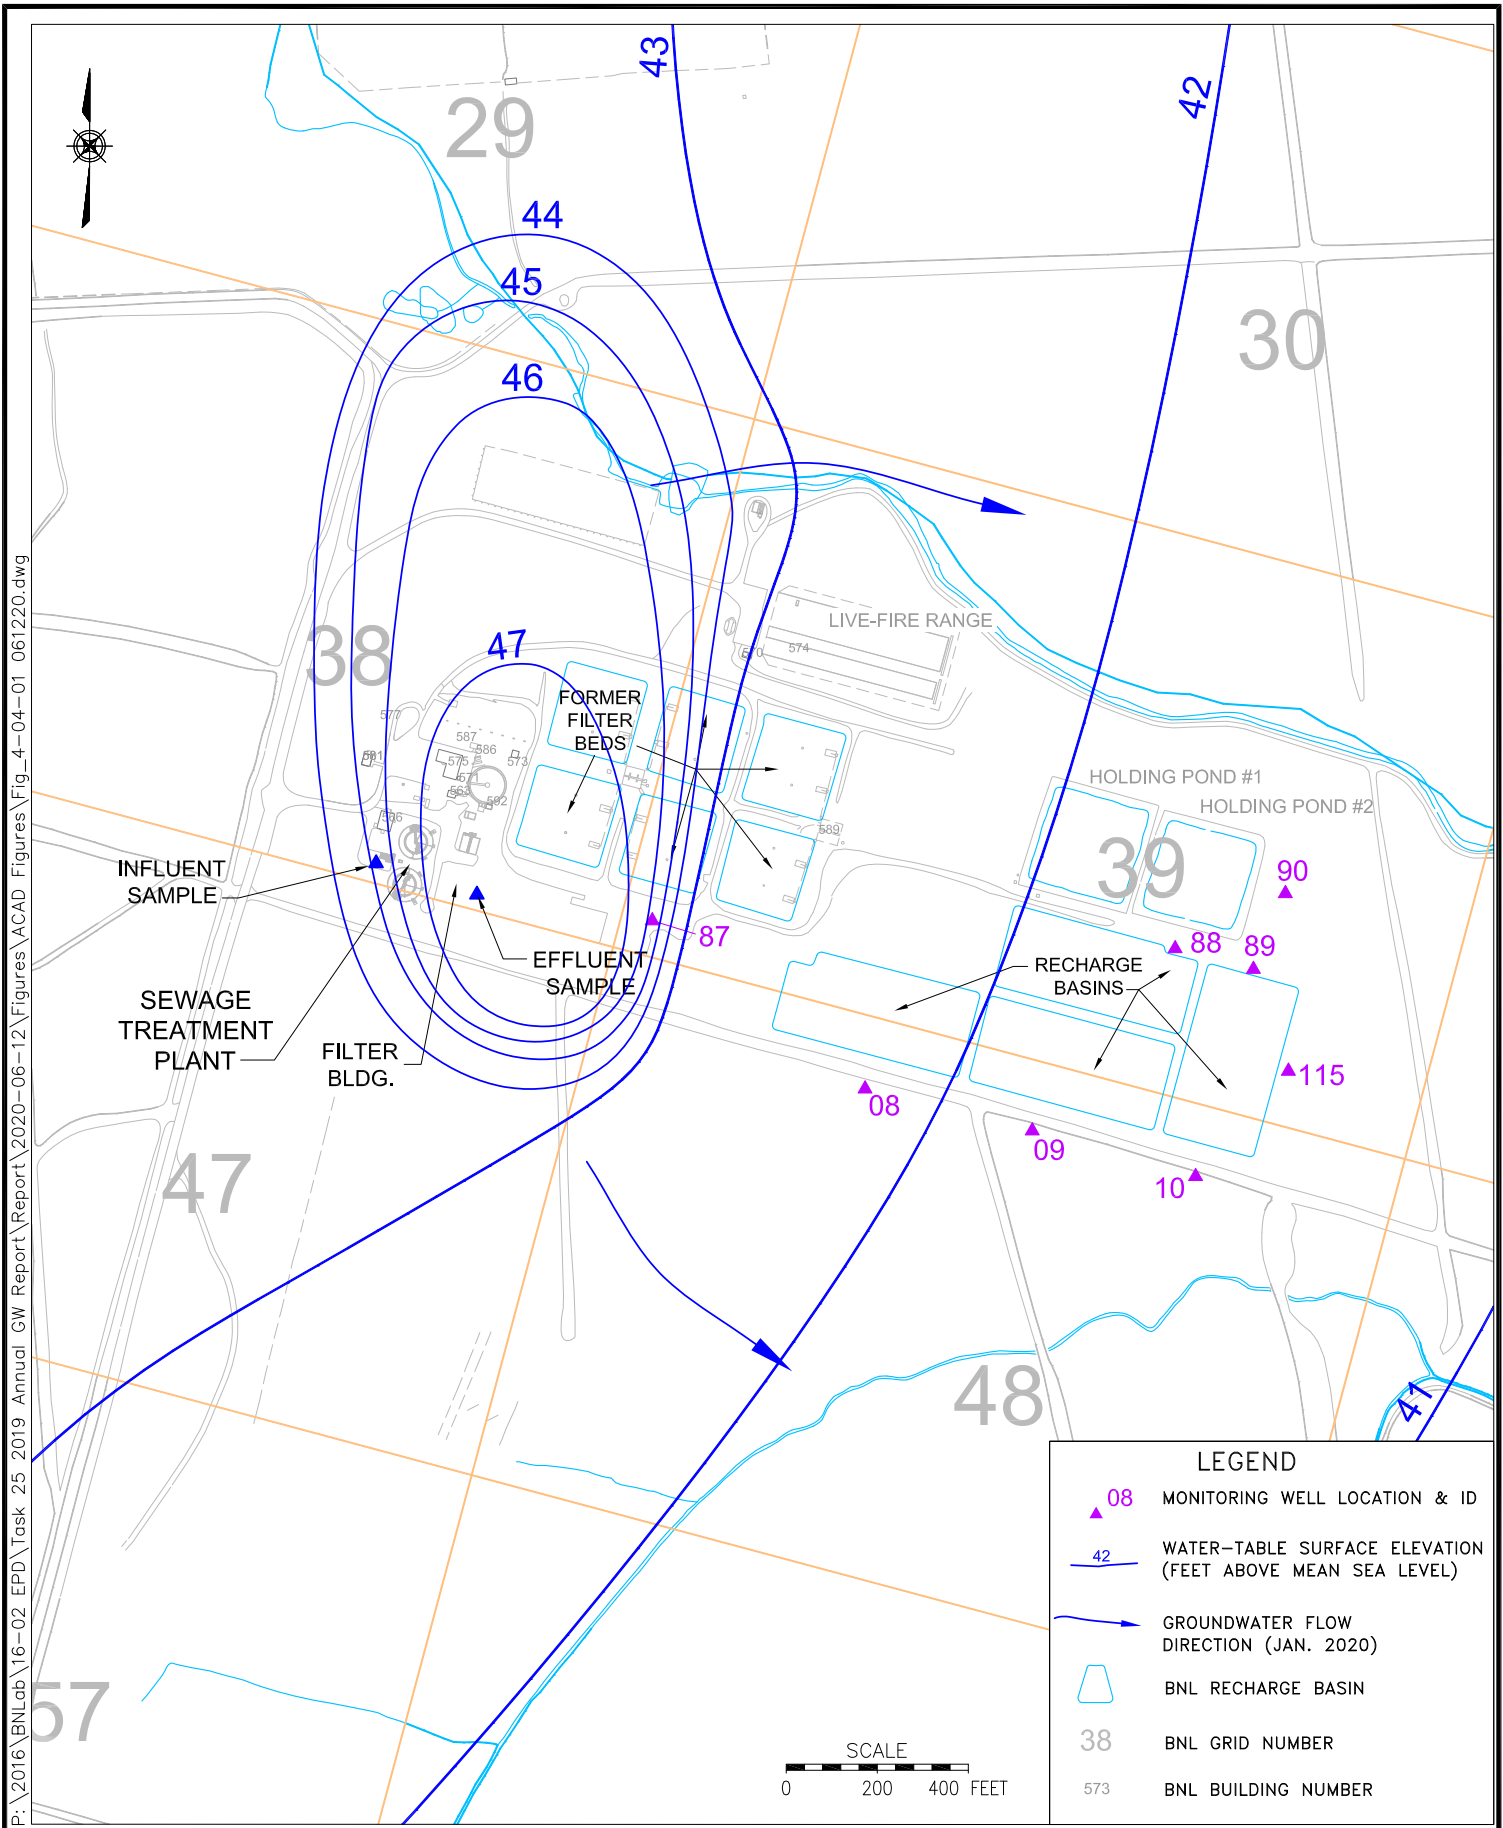

LEGEND	
	08 MONITORING WELL LOCATION & ID
	42 WATER-TABLE SURFACE ELEVATION (FEET ABOVE MEAN SEA LEVEL)
	GROUNDWATER FLOW DIRECTION (JAN. 2020)
	BNL RECHARGE BASIN
38	BNL GRID NUMBER
573	BNL BUILDING NUMBER

BROOKHAVEN
NATIONAL LABORATORY

ENVIRONMENTAL
PROTECTION DIVISION

TITLE: SEWAGE TREATMENT PLANT SYSTEM SAMPLING AND MONITORING WELL LOCATIONS

2019 BNL GROUNDWATER STATUS REPORT

DWN: AJZ	VT:HZ: -	DATE: 06/12/20	PROJECT NO.: -
CHKD: WRD	APPD: RFH	REV.: -	NOTES: -
FIGURE NO.:		4.4-1	