


P:\2016\BNLab\16-02 EPD\Task 25 2019 Annual GW Report\Report\2020-06-12\Figures\ACAD Figures\Fig\_4-09-01\_061220.dwg

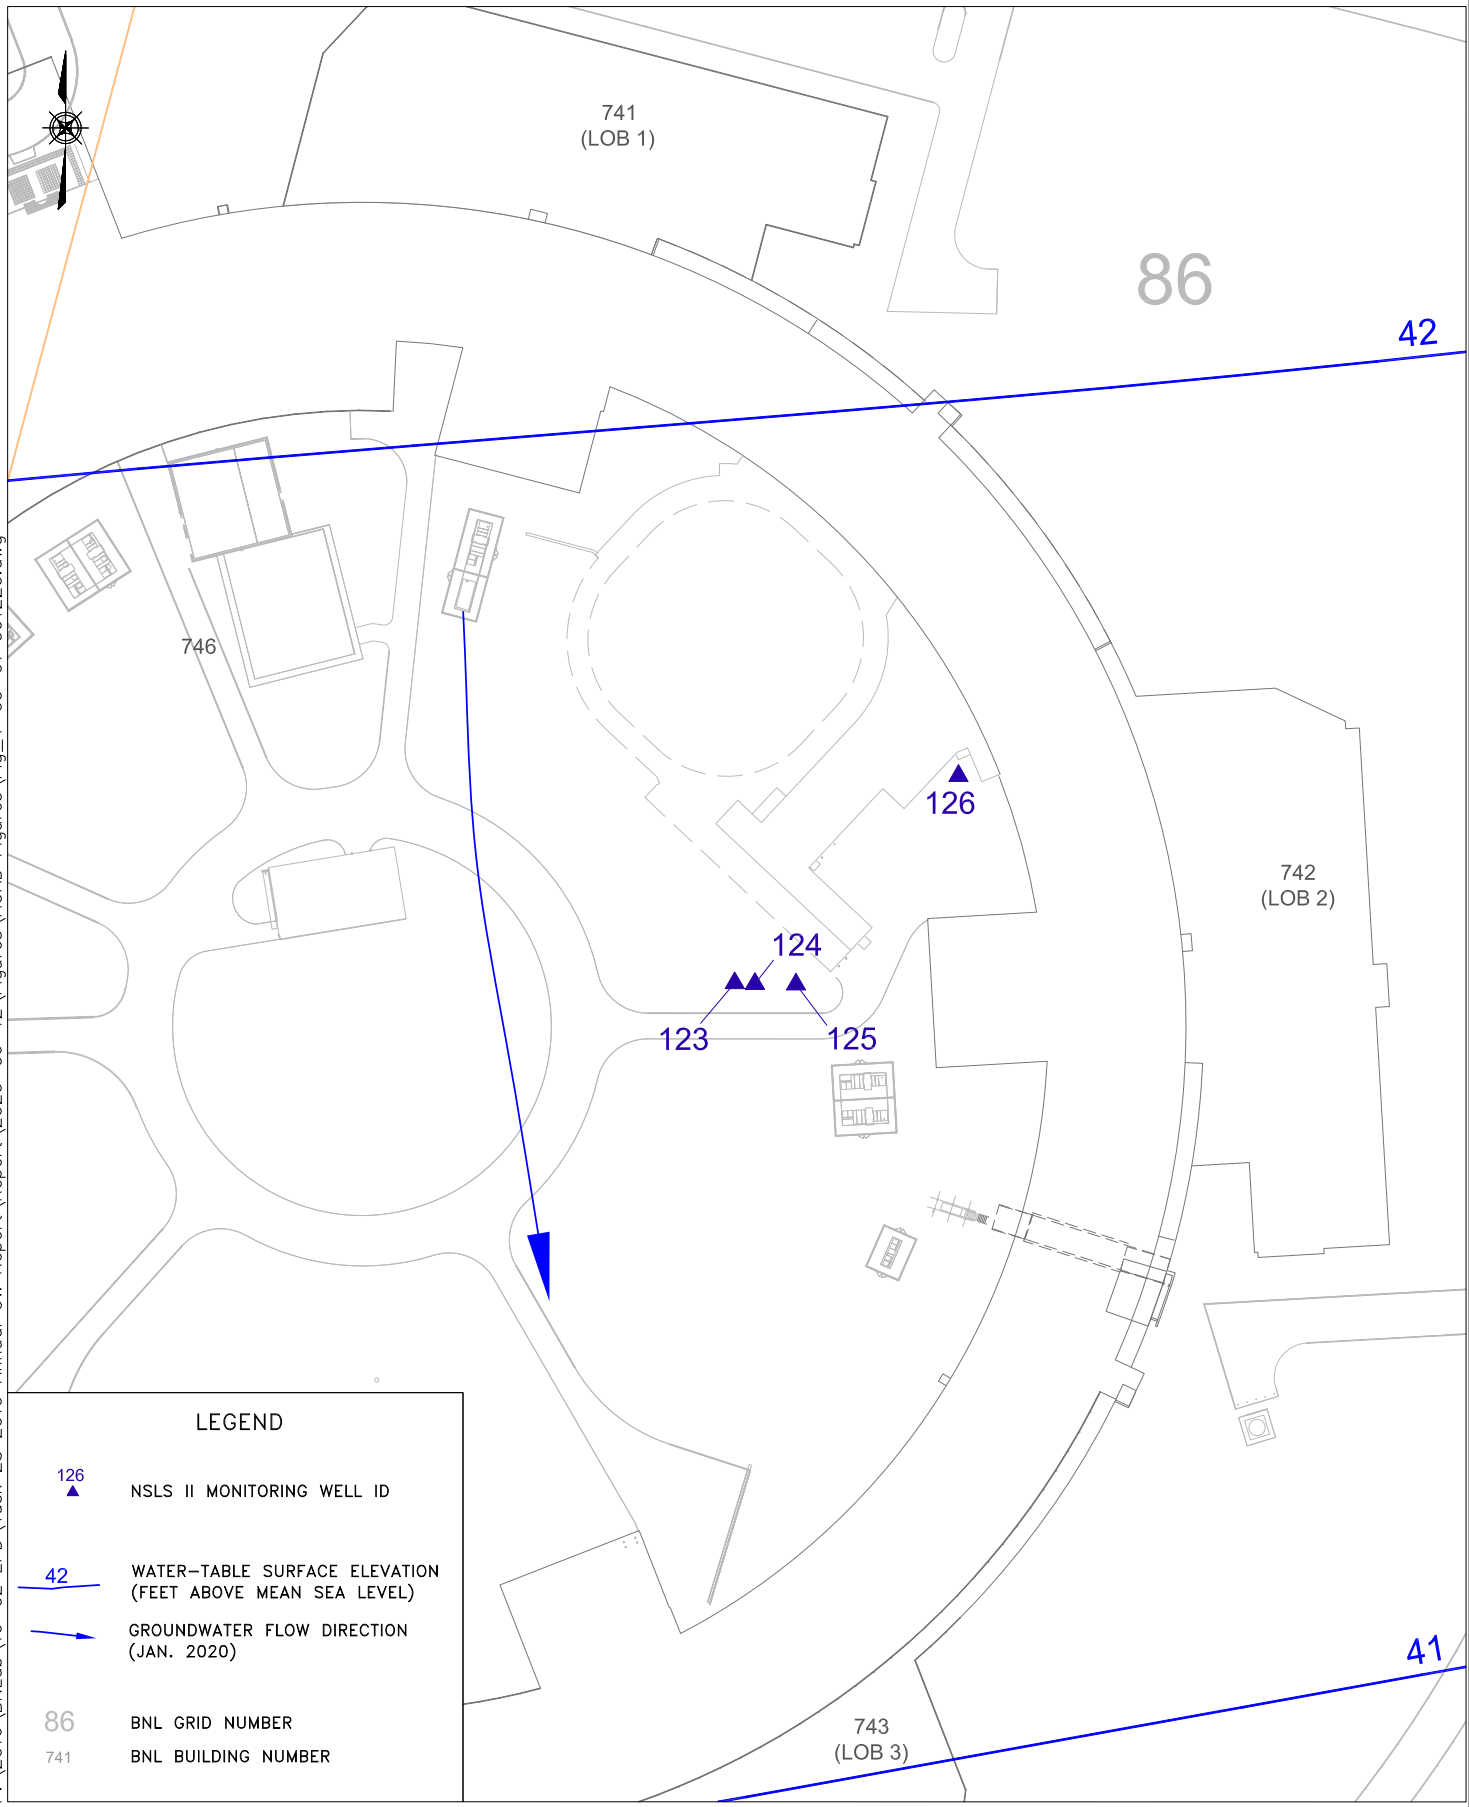

**LEGEND**

- ▲ 126 NSLS II MONITORING WELL ID
- 42 WATER-TABLE SURFACE ELEVATION (FEET ABOVE MEAN SEA LEVEL)
- GROUNDWATER FLOW DIRECTION (JAN. 2020)
- 86 BNL GRID NUMBER
- 741 BNL BUILDING NUMBER



TITLE: FACILITY MONITORING PROGRAM  
NATIONAL SYNCHROTRON LIGHT SOURCE II  
MONITORING WELL LOCATIONS

2019 BNL GROUNDWATER STATUS REPORT

DWN: AJZ	VT:HZ.: —	DATE: 06/12/20	PROJECT NO.: —
CHKD: WRD	APPD: DEP	REV.: —	NOTES: —
FIGURE NO.:		4.9-1	