
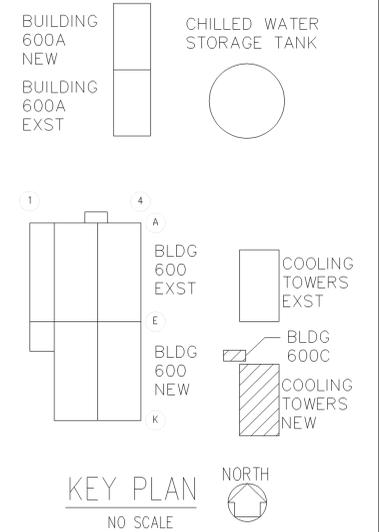


Date (mm dd yyyy)	Issued For	Rev.
09-21-2007	TITLE I 60% REVIEW	A
10-24-2007	TITLE I 100% COMPLETE	B
12-07-2007	TITLE II DESIGN 30% REVIEW SUBMITTAL	C
03-28-2008	TITLE II DESIGN 60% REVIEW SUBMITTAL	D
07-31-2008	TITLE II DESIGN 80% REVIEW SUBMITTAL	E
08-25-2008	TITLE II DESIGN 100% OWNER REVIEW	F
02-19-2009	TITLE II CONSTRUCTION BID ISSUE	G

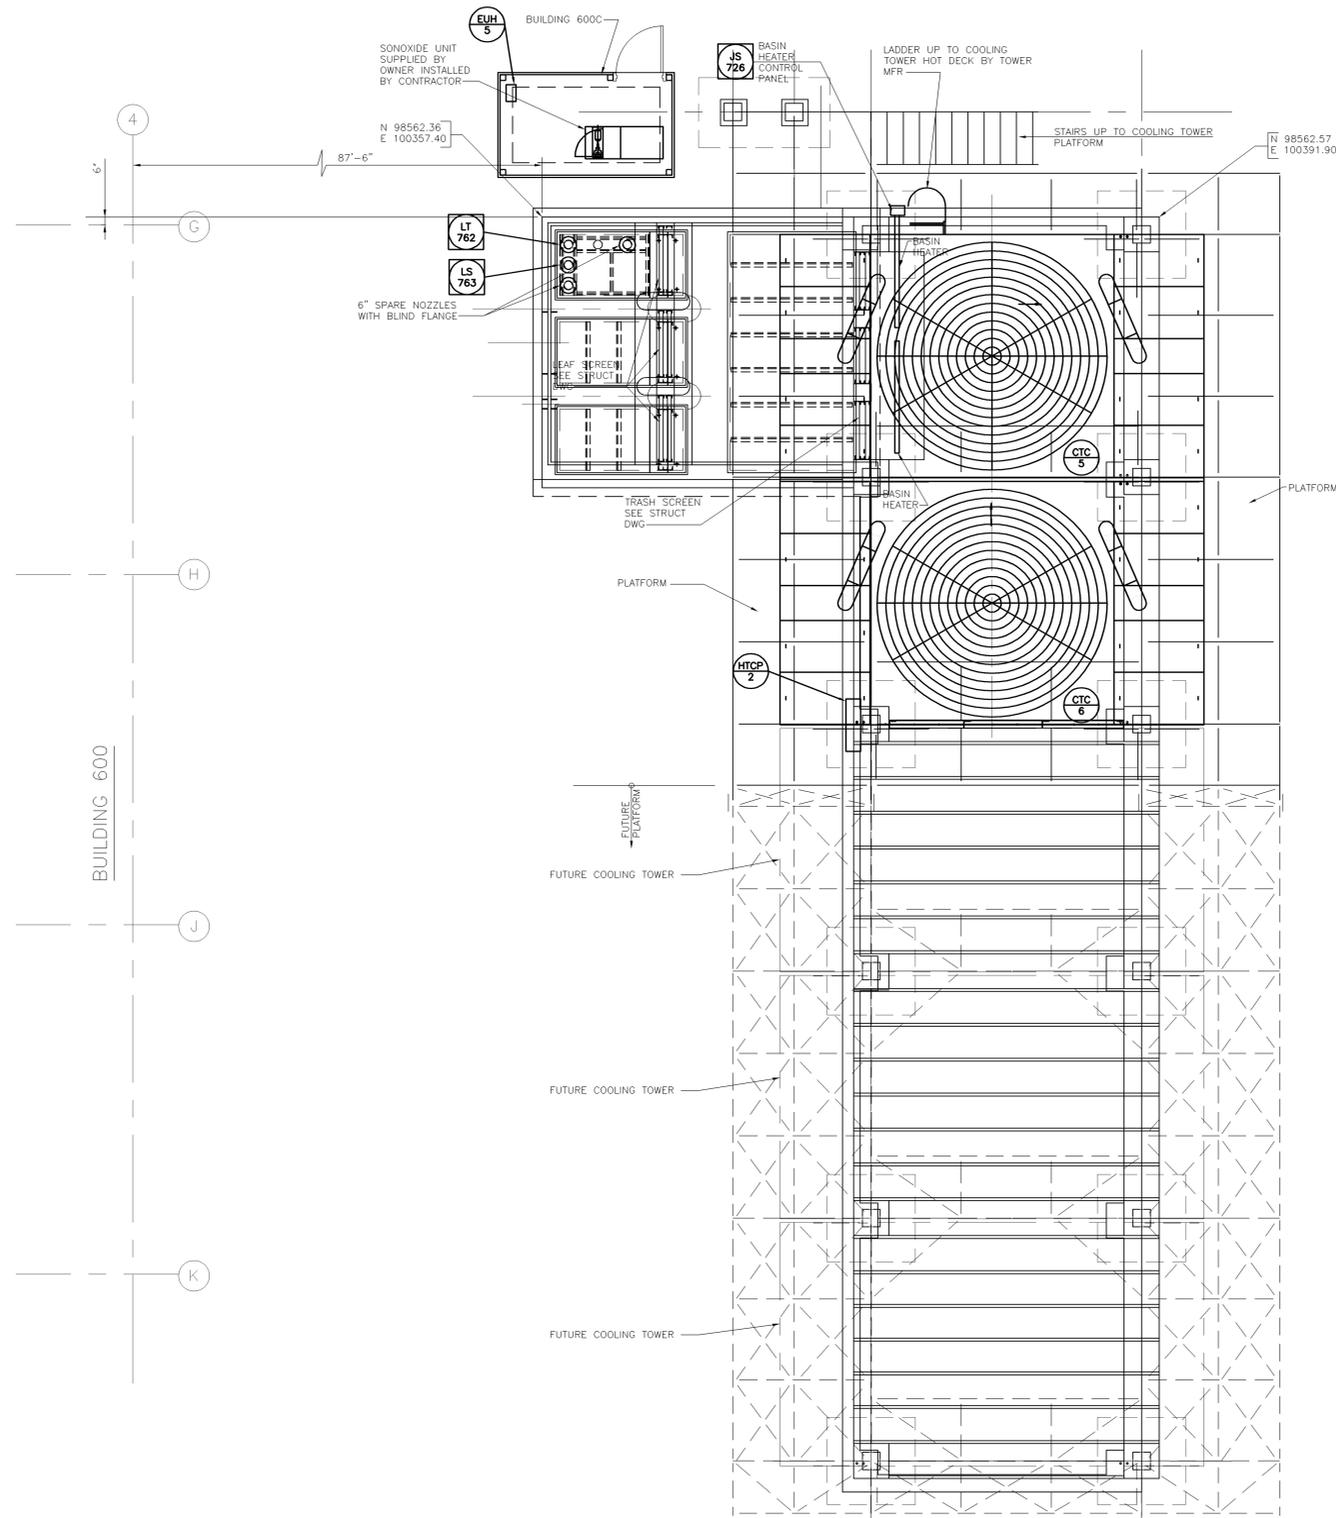

105A COOLING TOWER PLAN
1/4" = 1'-0"

LEGEND
 _____ EXISTING
 _____ NEW
 - - - - - FUTURE

This drawing has been prepared solely for the use of Brookhaven National Laboratory and there are no representations of any kind made by Giffels Partnership to any party with whom Giffels Partnership has not entered into a contract.

This drawing shall not be used for construction purposes until the seal and signature of the responsible registrant appears on the drawing, and proper permit forms and related fees are transmitted by the Owner, Owner's Agent or Contractor to the Authority Having Jurisdiction.

Giffels Partnership
 25200 Telegraph Road, Suite 200
 Southfield, Michigan 48033 USA
 Tel: 248-936-8000
 Fax: 248-936-8111

Approved By: B. NEWMAN
 Project Manager: G. KAPLAN
 Project Engineer/Architect: E. PfenDEL
 Project No.: SF070003

JOB NO. SHEET NO. REVISION		DATE	ENL.	APPRO.	QA
BROOKHAVEN NATIONAL LABORATORY					
UNDER CONTRACT WITH UNITED STATES DEPARTMENT OF ENERGY PLANT ENGINEERING DIVISION UPTON, NEW YORK 11973					
JOB TITLE CENTRAL CHILLED WATER FACILITY PHASE II			DWG. TITLE EQUIPMENT LOCATION PLAN		
IR/APP/LIN. NEW	DATE	ACCT. NO.	SHEET OF		
SCALE 1/4"=1'-0"	DWN. BY EP	REV'D BY BN	JOB NO. 11705	DWG. NO.	
ES&H RISK LEVEL	APP. BY W HARRISON	BLDG. NO. 600	M-104		
PATH:					