


Date (mm-dd-yyyy)	Issued For	Rev.
03-28-2008	TITLE II DESIGN 60% REVIEW SUBMITTAL	D
07-31-2008	TITLE II DESIGN 60% REVIEW SUBMITTAL	E
08-25-2008	TITLE II DESIGN 100% OWNER REVIEW	H
02-19-2009	TITLE II CONSTRUCTION BID ISSUE	O

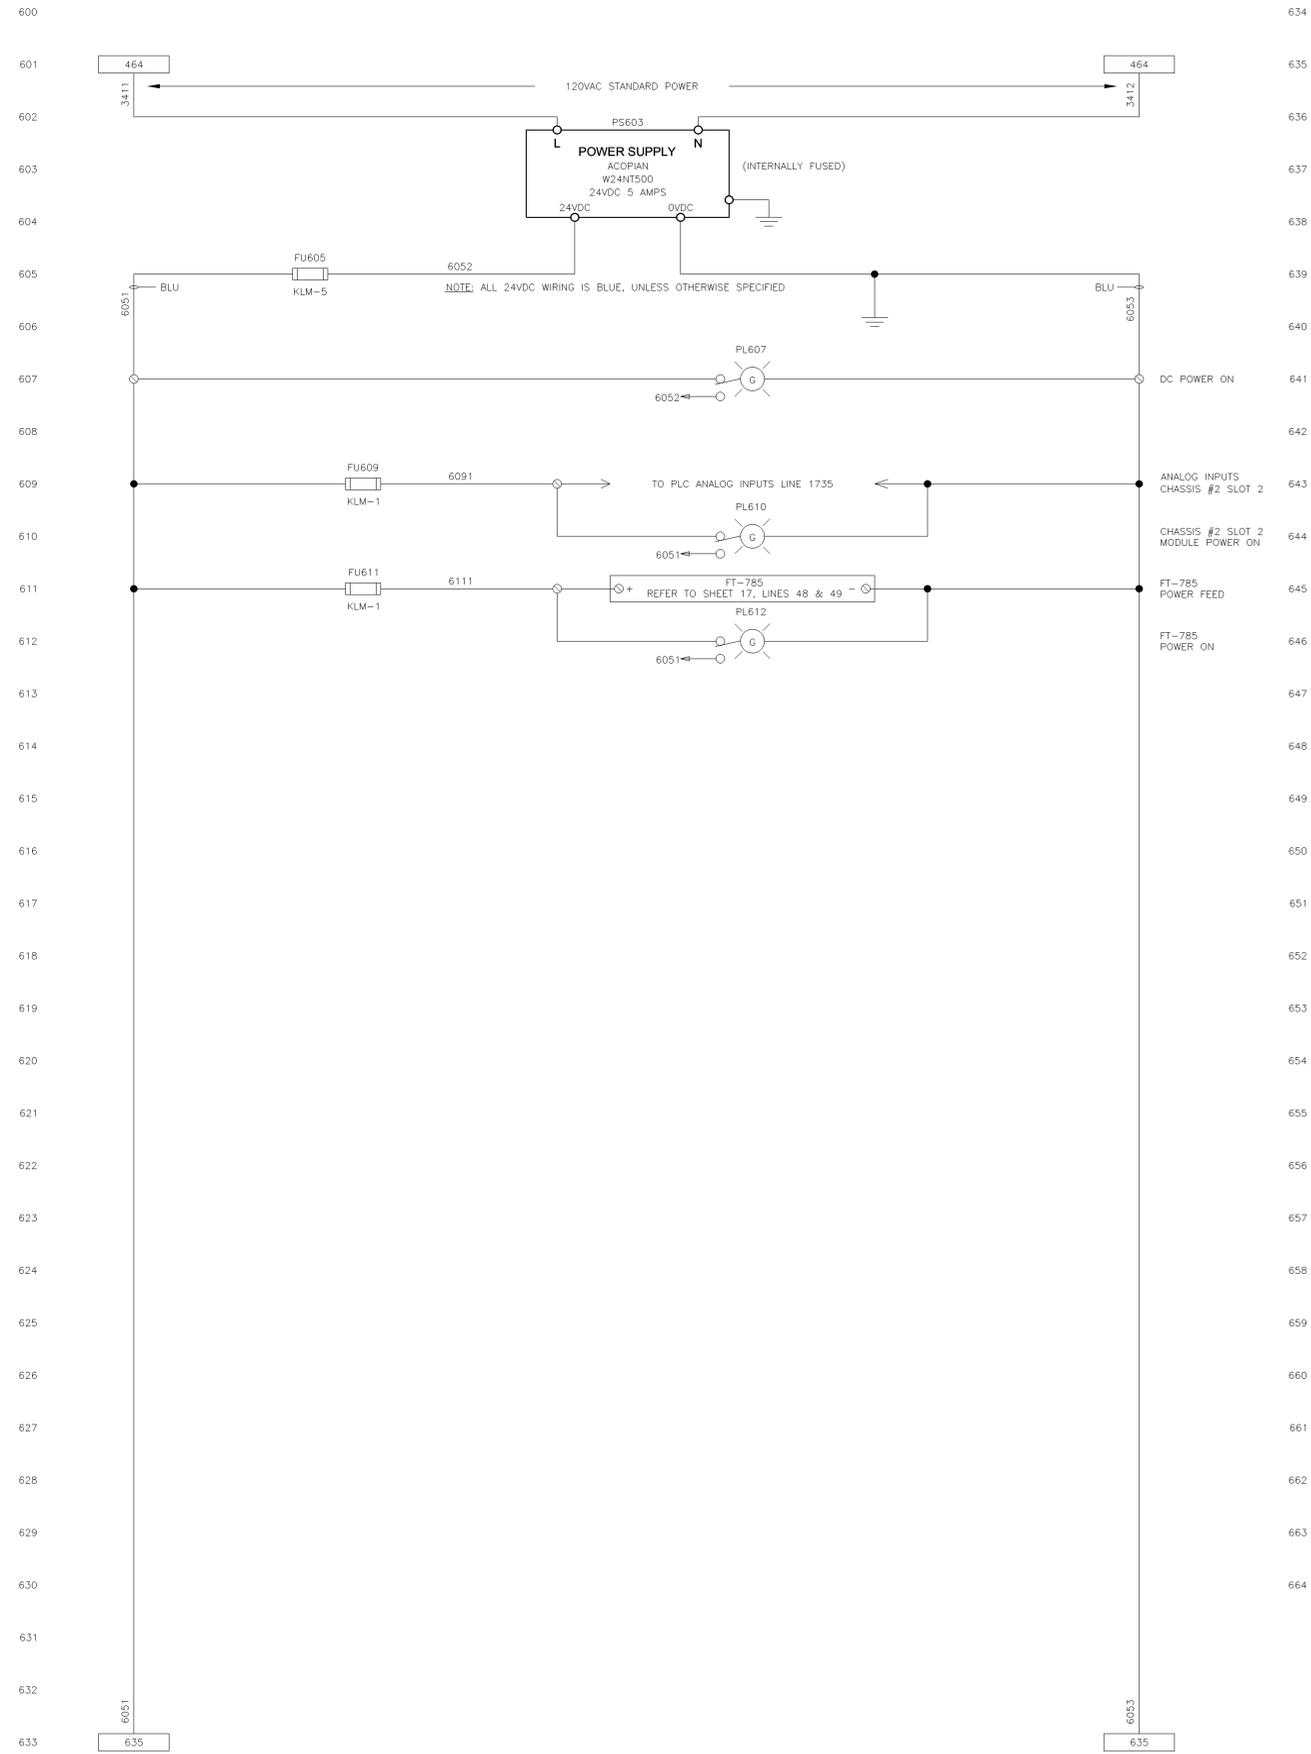

This drawing has been prepared solely for the use of Brookhaven National Laboratory and there are no representations of any kind made by Giffels Partnership to any party with whom Giffels Partnership has not entered into a contract.

This drawing shall not be used for construction purposes until the seal and signature of the responsible registrant appears on the drawing and proper permit forms and related fees are transmitted by the Owner, Owner's Agent or Contractor to the Authority Having Jurisdiction.

JOB NO.		SHEET NO.		REVISION		DATE		DWG. APPD.		SCALE	
UNDER CONTRACT WITH <b>UNITED STATES DEPARTMENT OF ENERGY</b> PLANT ENGINEERING DIVISION UPTON, NEW YORK 11973											
JOB TITLE CENTRAL CHILLED WATER FACILITY PHASE II						DWG. TITLE 24VDC DISTRIBUTION					
DESIGNED BY M. CODRINGTON				DATE				ACCT. NO.			
PROJECT MANAGER G. KAPLAN				SCALE NO SCALE				SHEET NO. 6 OF 37			
PROJECT ENGINEER/ARCHITECT M. CODRINGTON				DRAWN BY MC				JOB NO. 11705			
PROJECT NO. SF070003				APPROVED BY MC				BLDG. NO. 600			
PATH: M-631-06											

**Giffels Partnership**  
 25200 Telegraph Road, Suite 200  
 Southfield, Michigan 48033 USA  
 Tel: 248-336-8000  
 Fax: 248-336-8111

Approved By: M. CODRINGTON  
 Project Manager: G. KAPLAN  
 Project Engineer/Architect: M. CODRINGTON  
 Project No.: SF070003

Path Name: C:\vms\dms\brookhaven\_national\_laboratory\4070003\500--del\j\panel00percentdwg\11705-MG31--06.DWG  
 Plot Date: 2/19/2009 10:17 AM  
 User Name: Ed Fierdeli  
 Page Set Up Name: -----