

**Brookhaven National Laboratory**  
**Plant Engineering - E&CS Division**  
**Engineering Change Notice Form**

**PROJECT:** CCWF II

**JOB No.** 11705

**ECN Title:** Exposed Duct Bank Bent Plate

**ECN No.** 22

Affected Documents: SC-302

Requested Change (Attach sketch if applicable): Propose continuous 1/2" steel plate support for duct bank at each WT7x15 in lieu of bent plate on corner.

Requested by: Joseph Casino (DKM)

Date: 01/15/09

Resolution: See the attached sketch.

Approvals: A/E or Proj. Eng.: B. Kimble



Date: 01/20/10

Project Coordinator: A. Raphael



Date: 01/20/10

Manager:

Date:

Contractor shall take the following action:

- Await change order from P&PM
- Proceed with change as described
- Provide cost proposal for change as described

Distribution: E. W. Howell

Giffels

PPM

E&U


MPO

O&M

DOE

NSLS II

ECN File

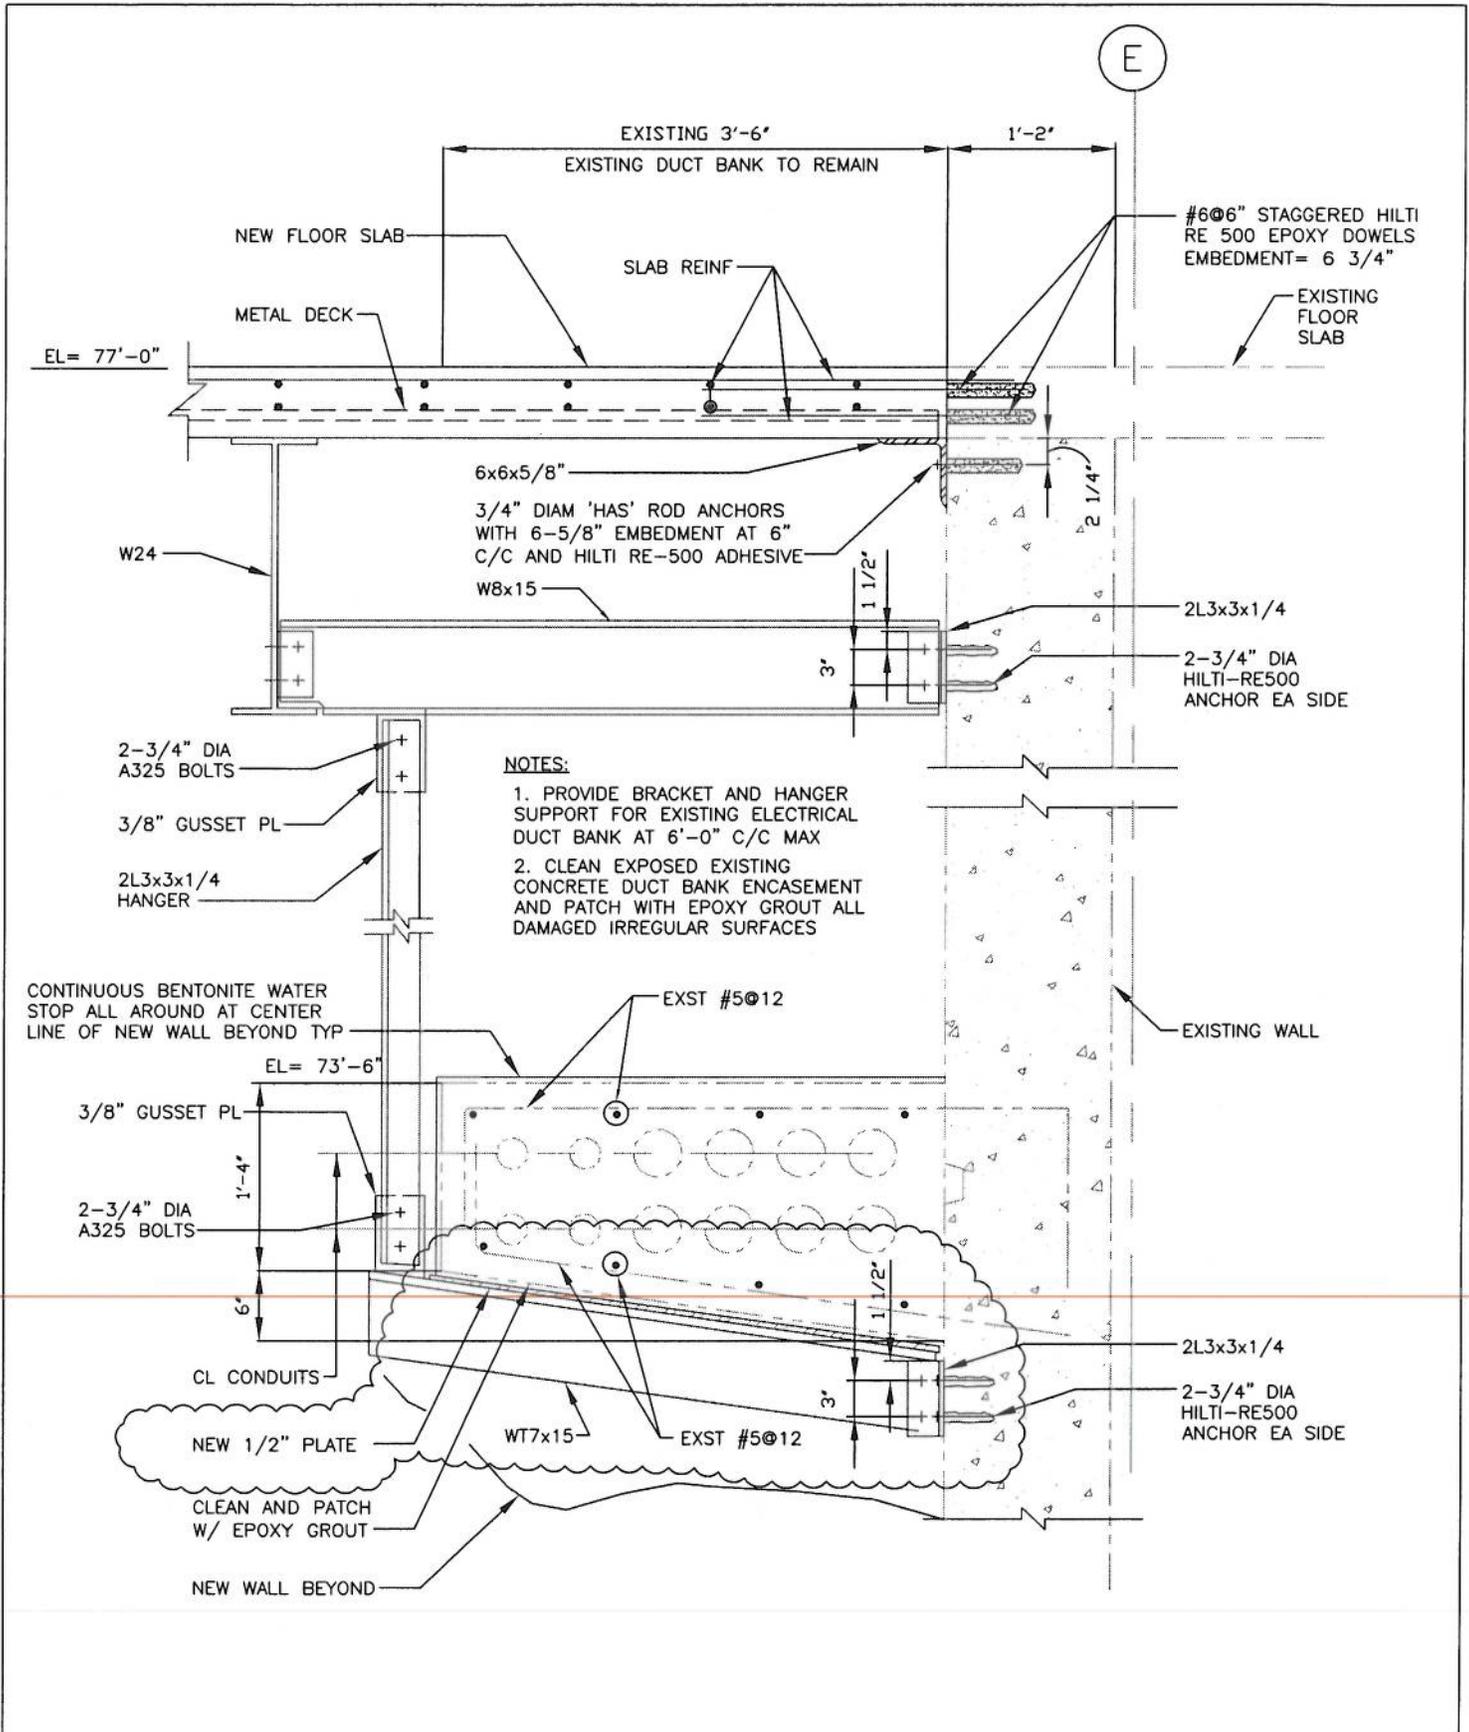

- NOTES:**
1. PROVIDE BRACKET AND HANGER SUPPORT FOR EXISTING ELECTRICAL DUCT BANK AT 6'-0" C/C MAX
  2. CLEAN EXPOSED EXISTING CONCRETE DUCT BANK ENCASEMENT AND PATCH WITH EPOXY GROUT ALL DAMAGED IRREGULAR SURFACES

ECN# 22	302D SECTION DETAIL
JOB: CENTRAL CHILLED WATER FACILITY PHASE II	
SCALE: 3/4"=1'-0"	
DATE: JANUARY 20, 2010	
DRAWN BY: BNK	