




**1 ENLARGED PLAN - STAIR 1 FIRST FLOOR**  
 1/4" = 1'-0"

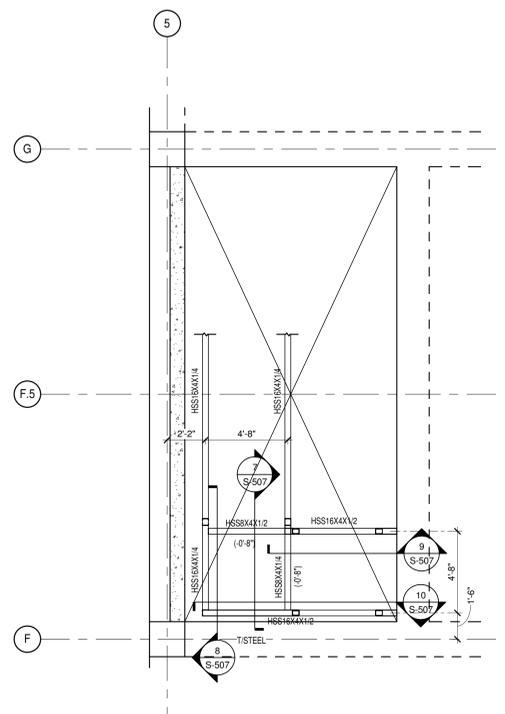


**2 ENLARGED PLAN - STAIR 1 SECOND FLOOR**  
 1/4" = 1'-0"

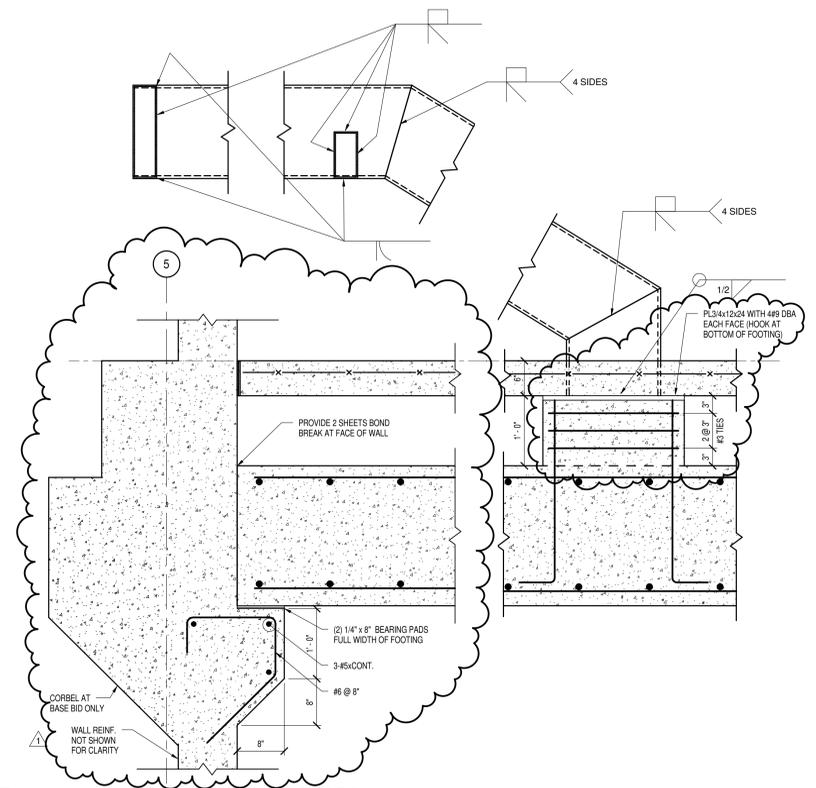


**3 STAIR SECTION**  
 1" = 1'-0"

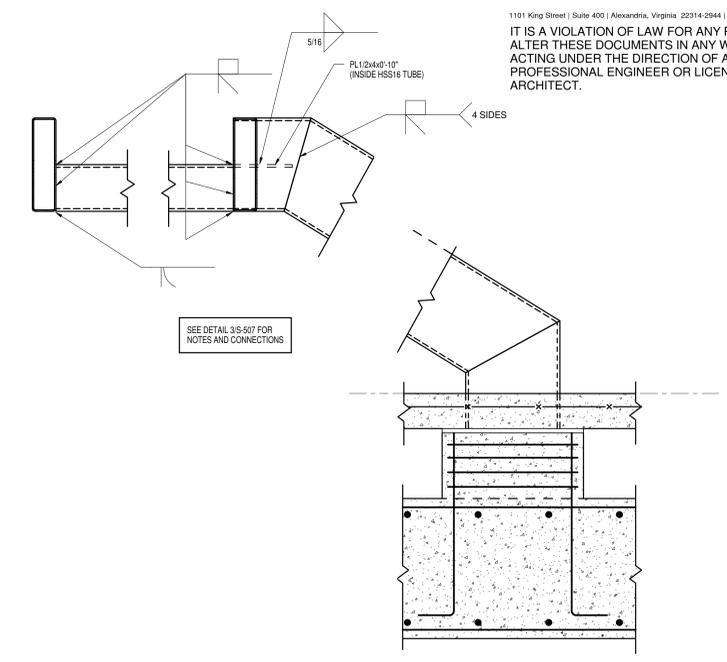


**4 STAIR SECTION**  
 1" = 1'-0"

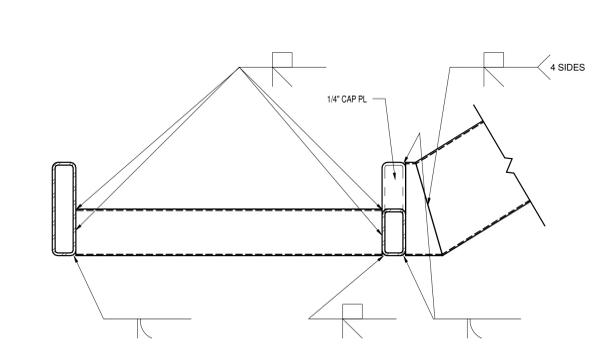


**5 STAIR SECTION**  
 1" = 1'-0"

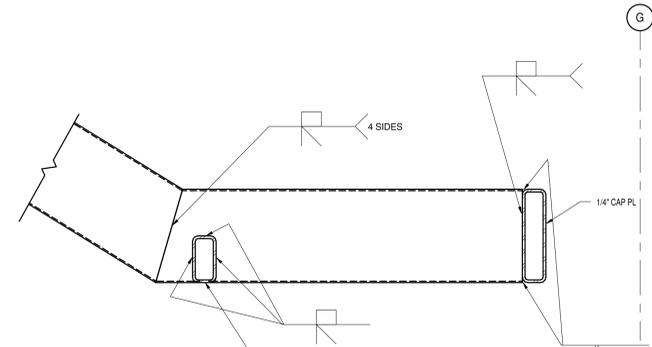


**6 STAIR SECTION**  
 1" = 1'-0"

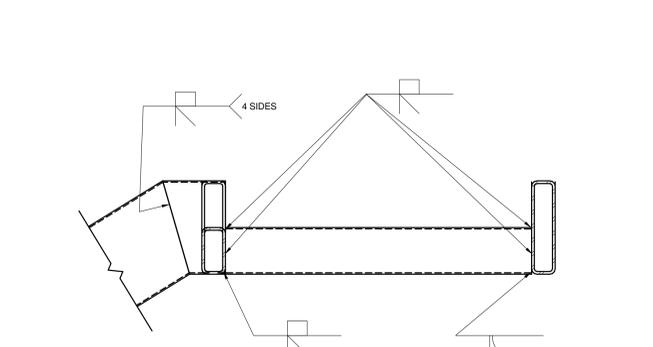


**7 STAIR SECTION**  
 1" = 1'-0"

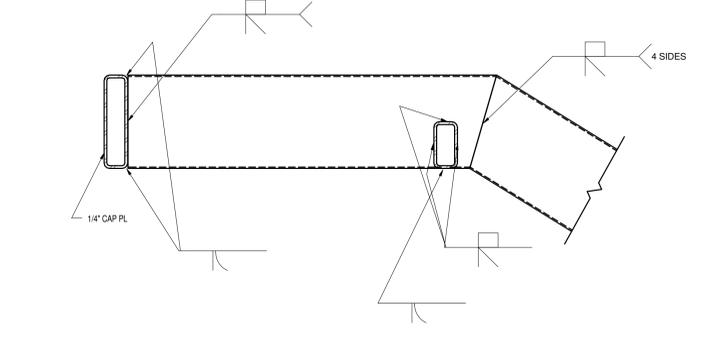


**8 STAIR SECTION**  
 1" = 1'-0"

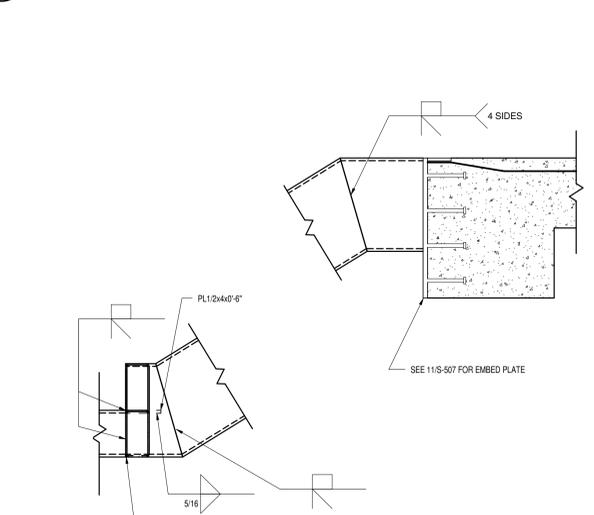


**9 STAIR SECTION**  
 1" = 1'-0"

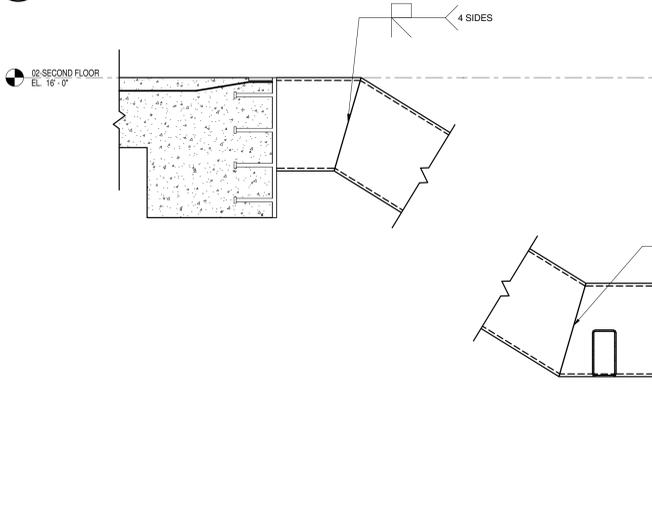

**10 STAIR SECTION**  
 1" = 1'-0"

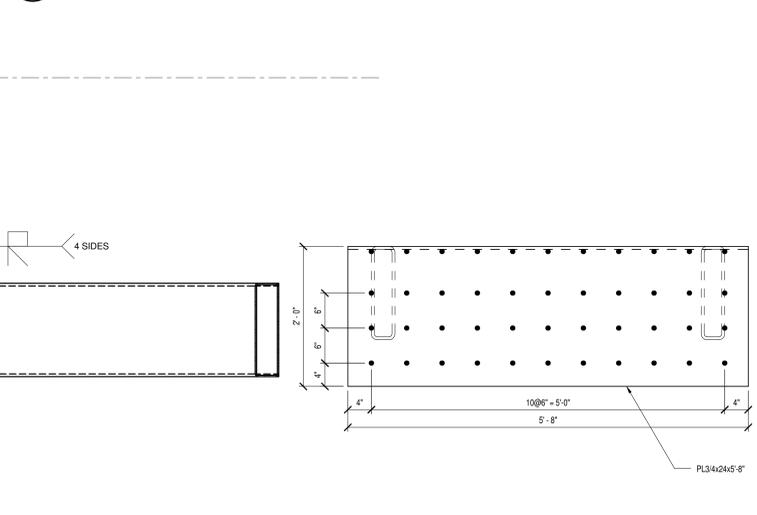

**11 Stair Embed Plate Elevation**  
 1" = 1'-0"

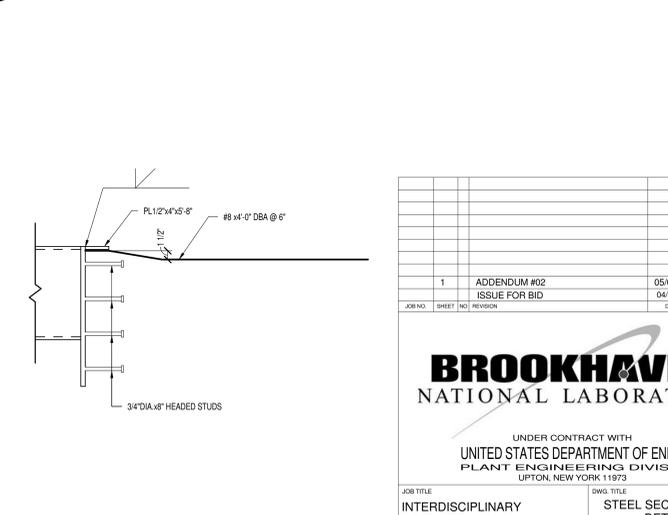

|  |                  |                            |           |
|--|------------------|----------------------------|-----------|
| 1  |                  | ADDENDUM #02               | 05/07/10  |
| 1  |                  | ISSUE FOR BID              | 04/02/10  |
| JOB NO.  | SHEET NO.        | REVISION                   | DATE      |
| <b>BROOKHAVEN NATIONAL LABORATORY</b>  |                  |                            |           |
| UNDER CONTRACT WITH<br>UNITED STATES DEPARTMENT OF ENERGY<br>PLANT ENGINEERING DIVISION<br>UPTON, NEW YORK 11973 |                  |                            |           |
| JOB TITLE  | DISCIPLINE       | DWG. TITLE                 | SHEET OF  |
| INTERDISCIPLINARY  | SCIENCE BUILDING | STEEL SECTIONS AND DETAILS | 11 OF 11  |
| SCALE  | DATE             | ACCT. NO.                  | DWG. NO.  |
| As indicated   | 04/09/10         |                            |           |
| ES&D RISK LEVEL  | APPR. BY         | JOB NO.                    | BLDG. NO. |
|  | Approver         | 079872                     |           |
| FILENAME:  | 079872 S-507     |                            |           |