
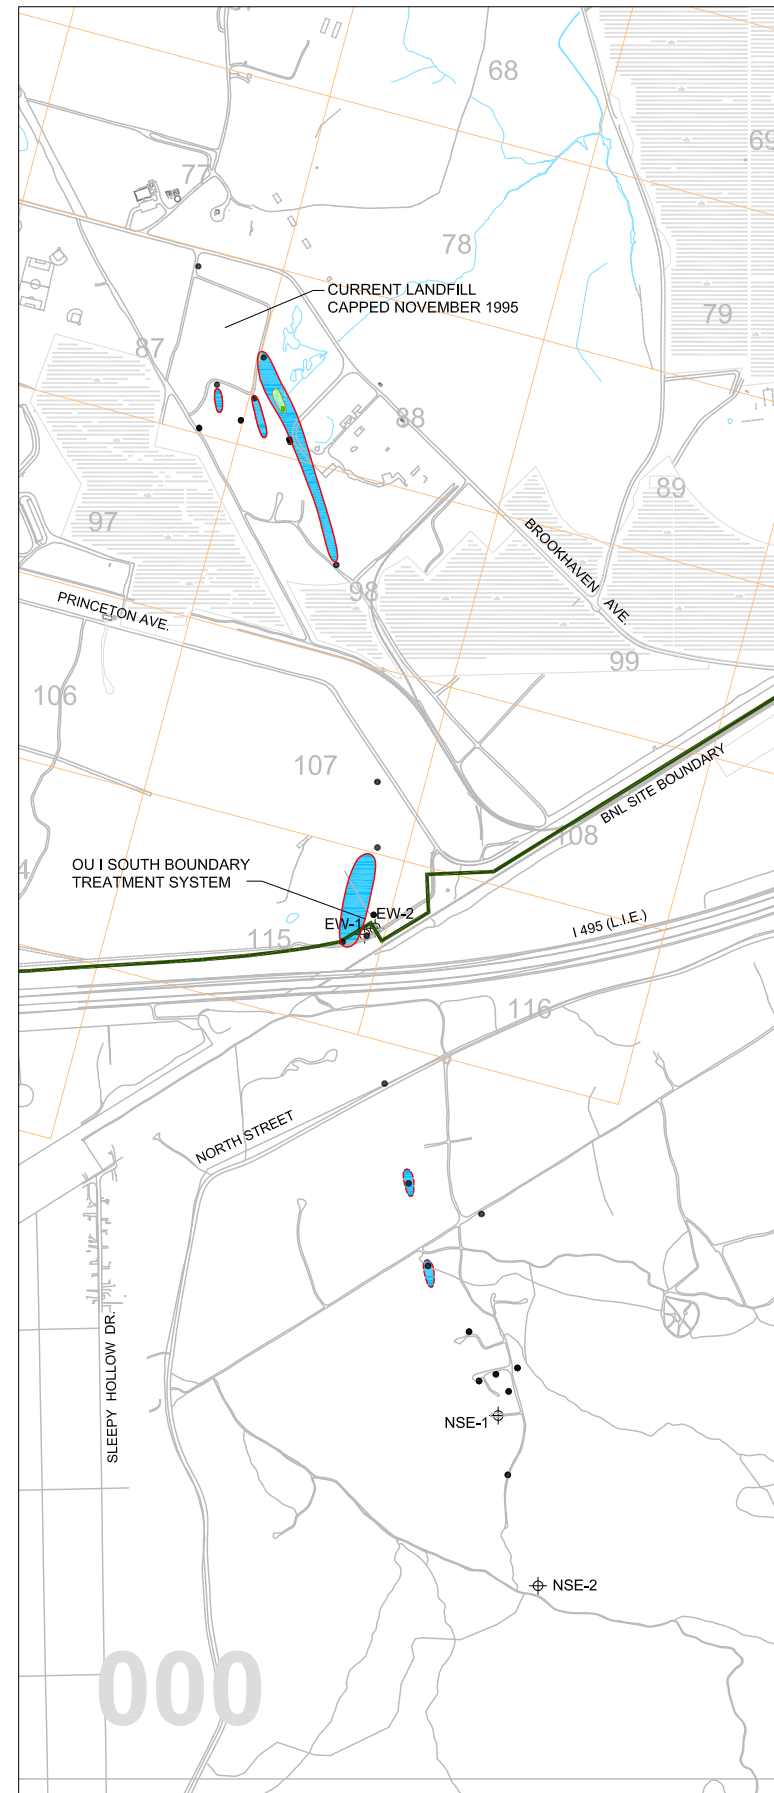
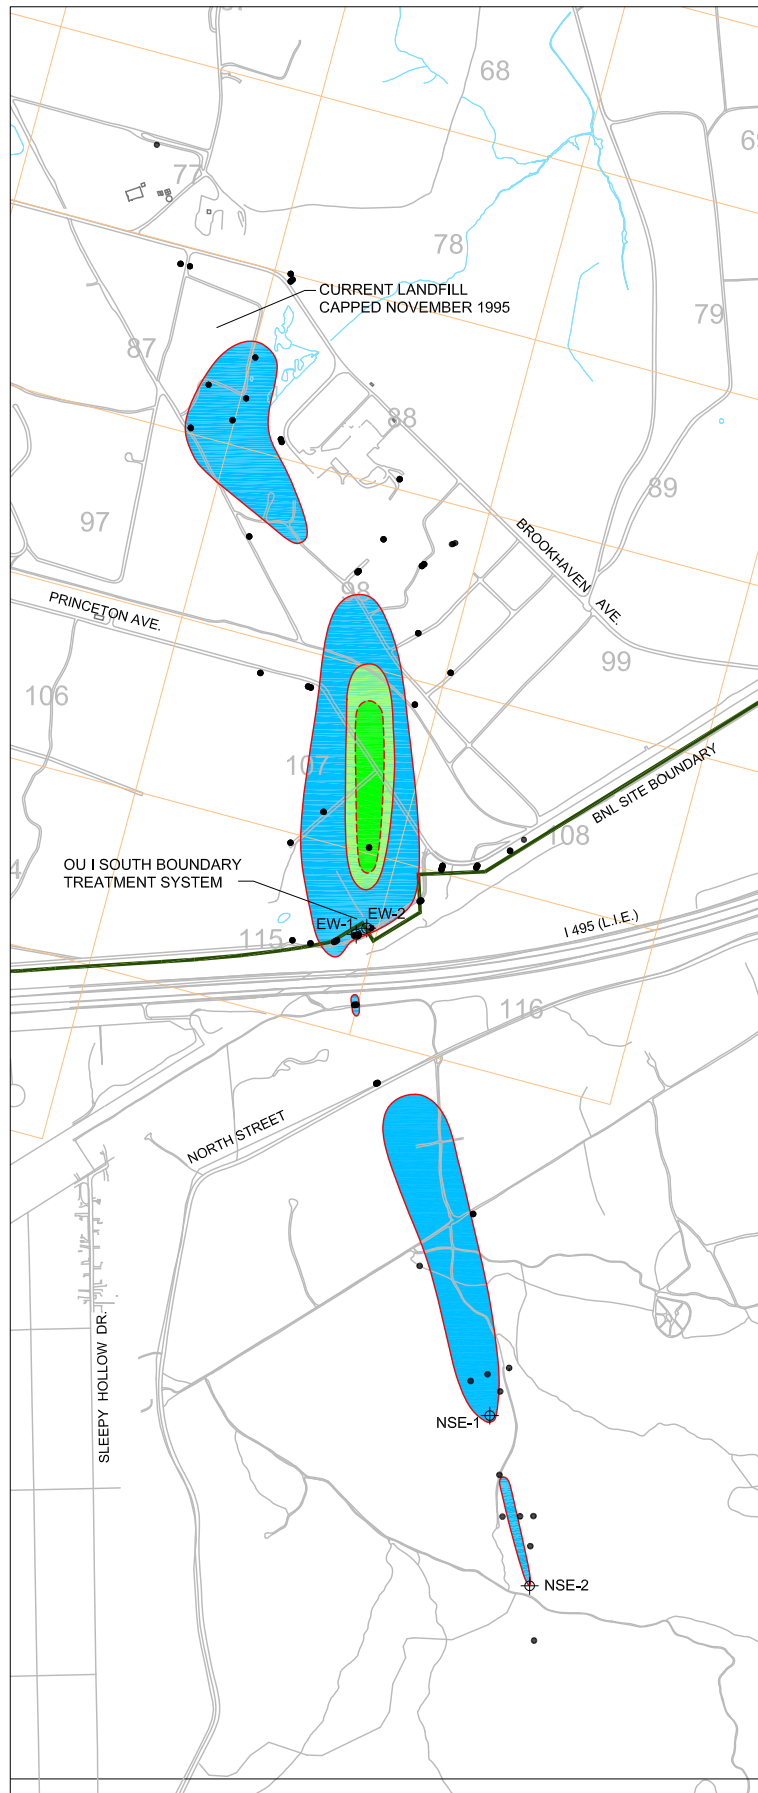
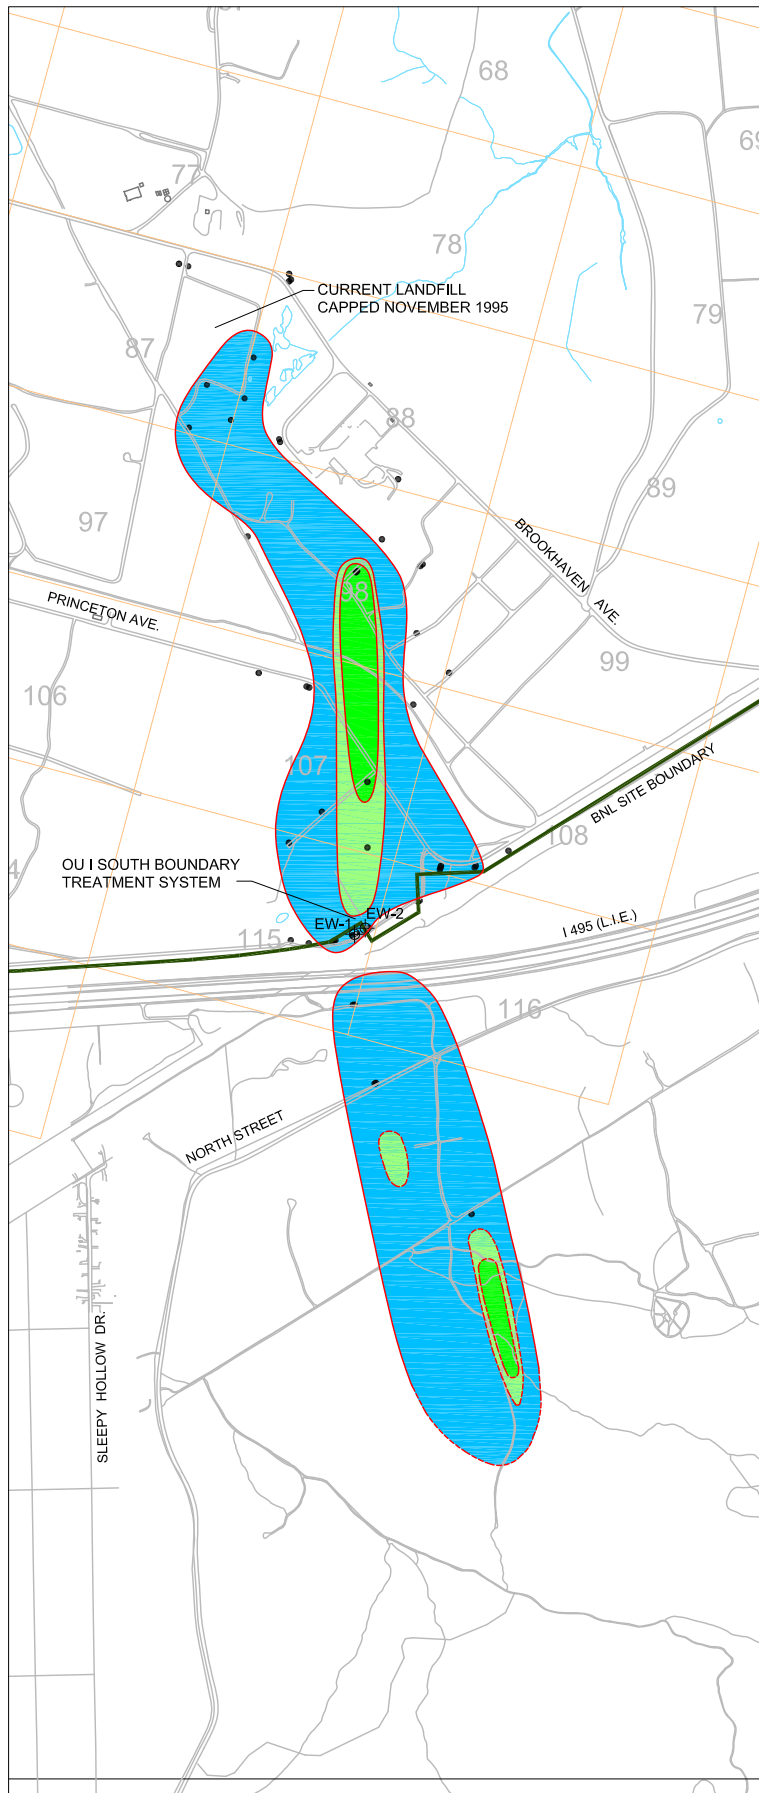


1997

2002

2007

2020

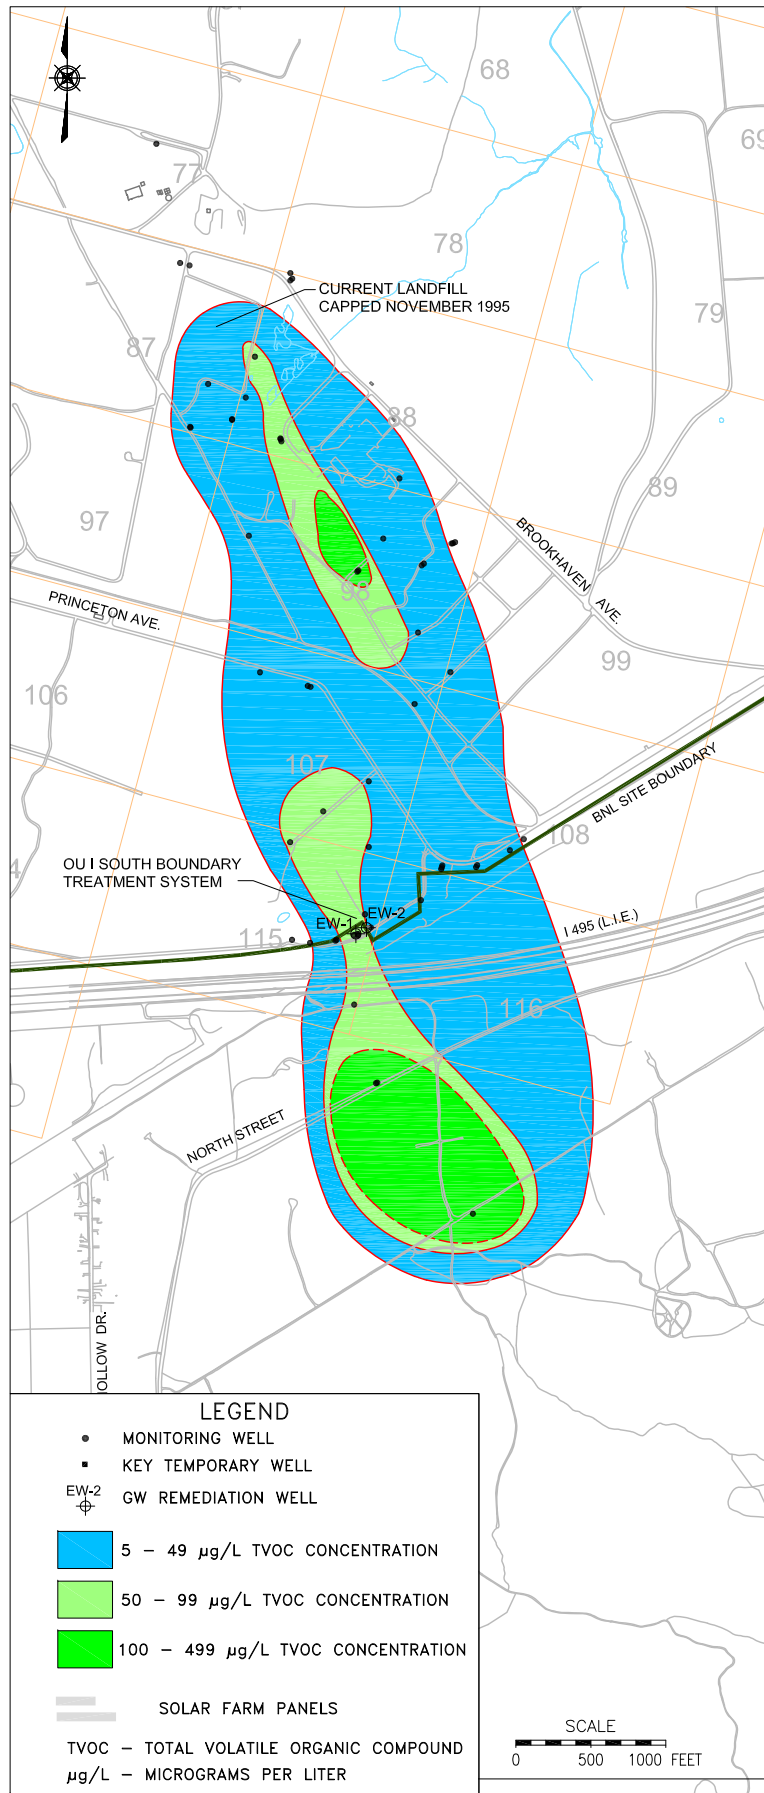

Q:\2020\BNLab\20-01 EPD\Task 08 2020 Annual GW Report\Figures\Cadd\Fig_3-01-08 061421.dwg



ENVIRONMENTAL PROTECTION DIVISION

TITLE:

OU I SOUTH BOUNDARY/NORTH STREET EAST
TVOC PLUME COMPARISON
1997 - 2020

2020 BNL GROUNDWATER STATUS REPORT

DWN: AJZ	VT.HZ.: -	DATE: 03/26/21	PROJECT NO.: -
CHKD: WRD	APPD: WRD	REV.: 06/14/21	NOTES: -
FIGURE NO.:		3.1-8	