


\\OERNT\GIS\GW\_PROJECTS\CY\_2004\_GW\_REPORT\FINAL\_FIGURES\FIG\_3-02-02-01.DWG

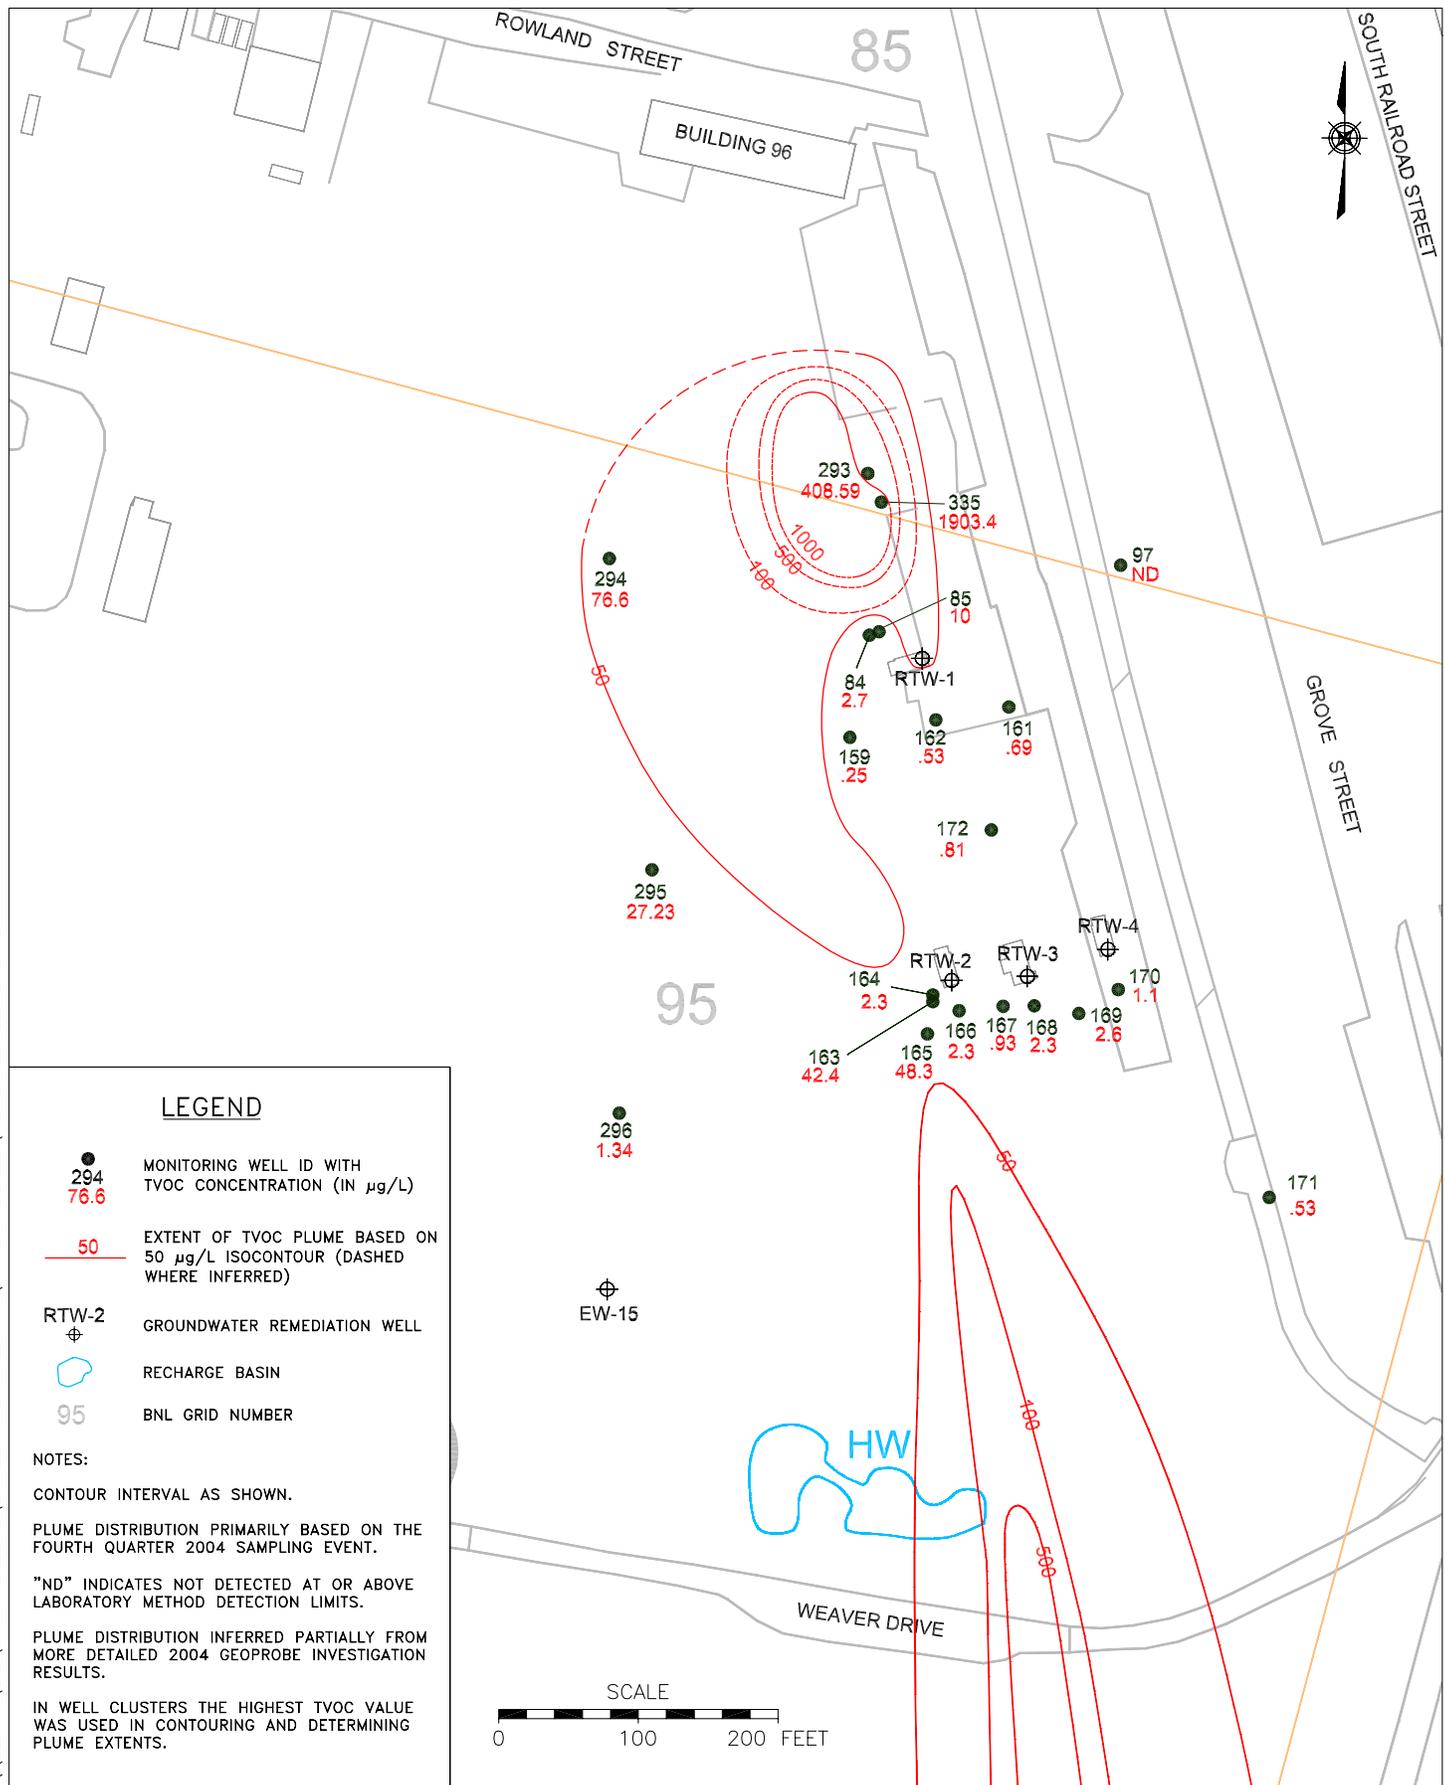

TITLE:  
**OU III BUILDING 96 AREA  
 TVOC PLUME DISTRIBUTION**  
 2004 BNL GROUNDWATER STATUS REPORT

DWN: YS	VT: HZ.: -	DATE: 06/14/05	PROJECT NO.: 07926
CHKD: JEB	APPD: WRD	REV.: -	NOTES:
FIGURE NO.:			3.2.2-1