


\\OERNT\GIS\GW_PROJECTS\CY_2008_GW_REPORT\FINAL_FIGURES\FIG_3.02.08-05.DWG

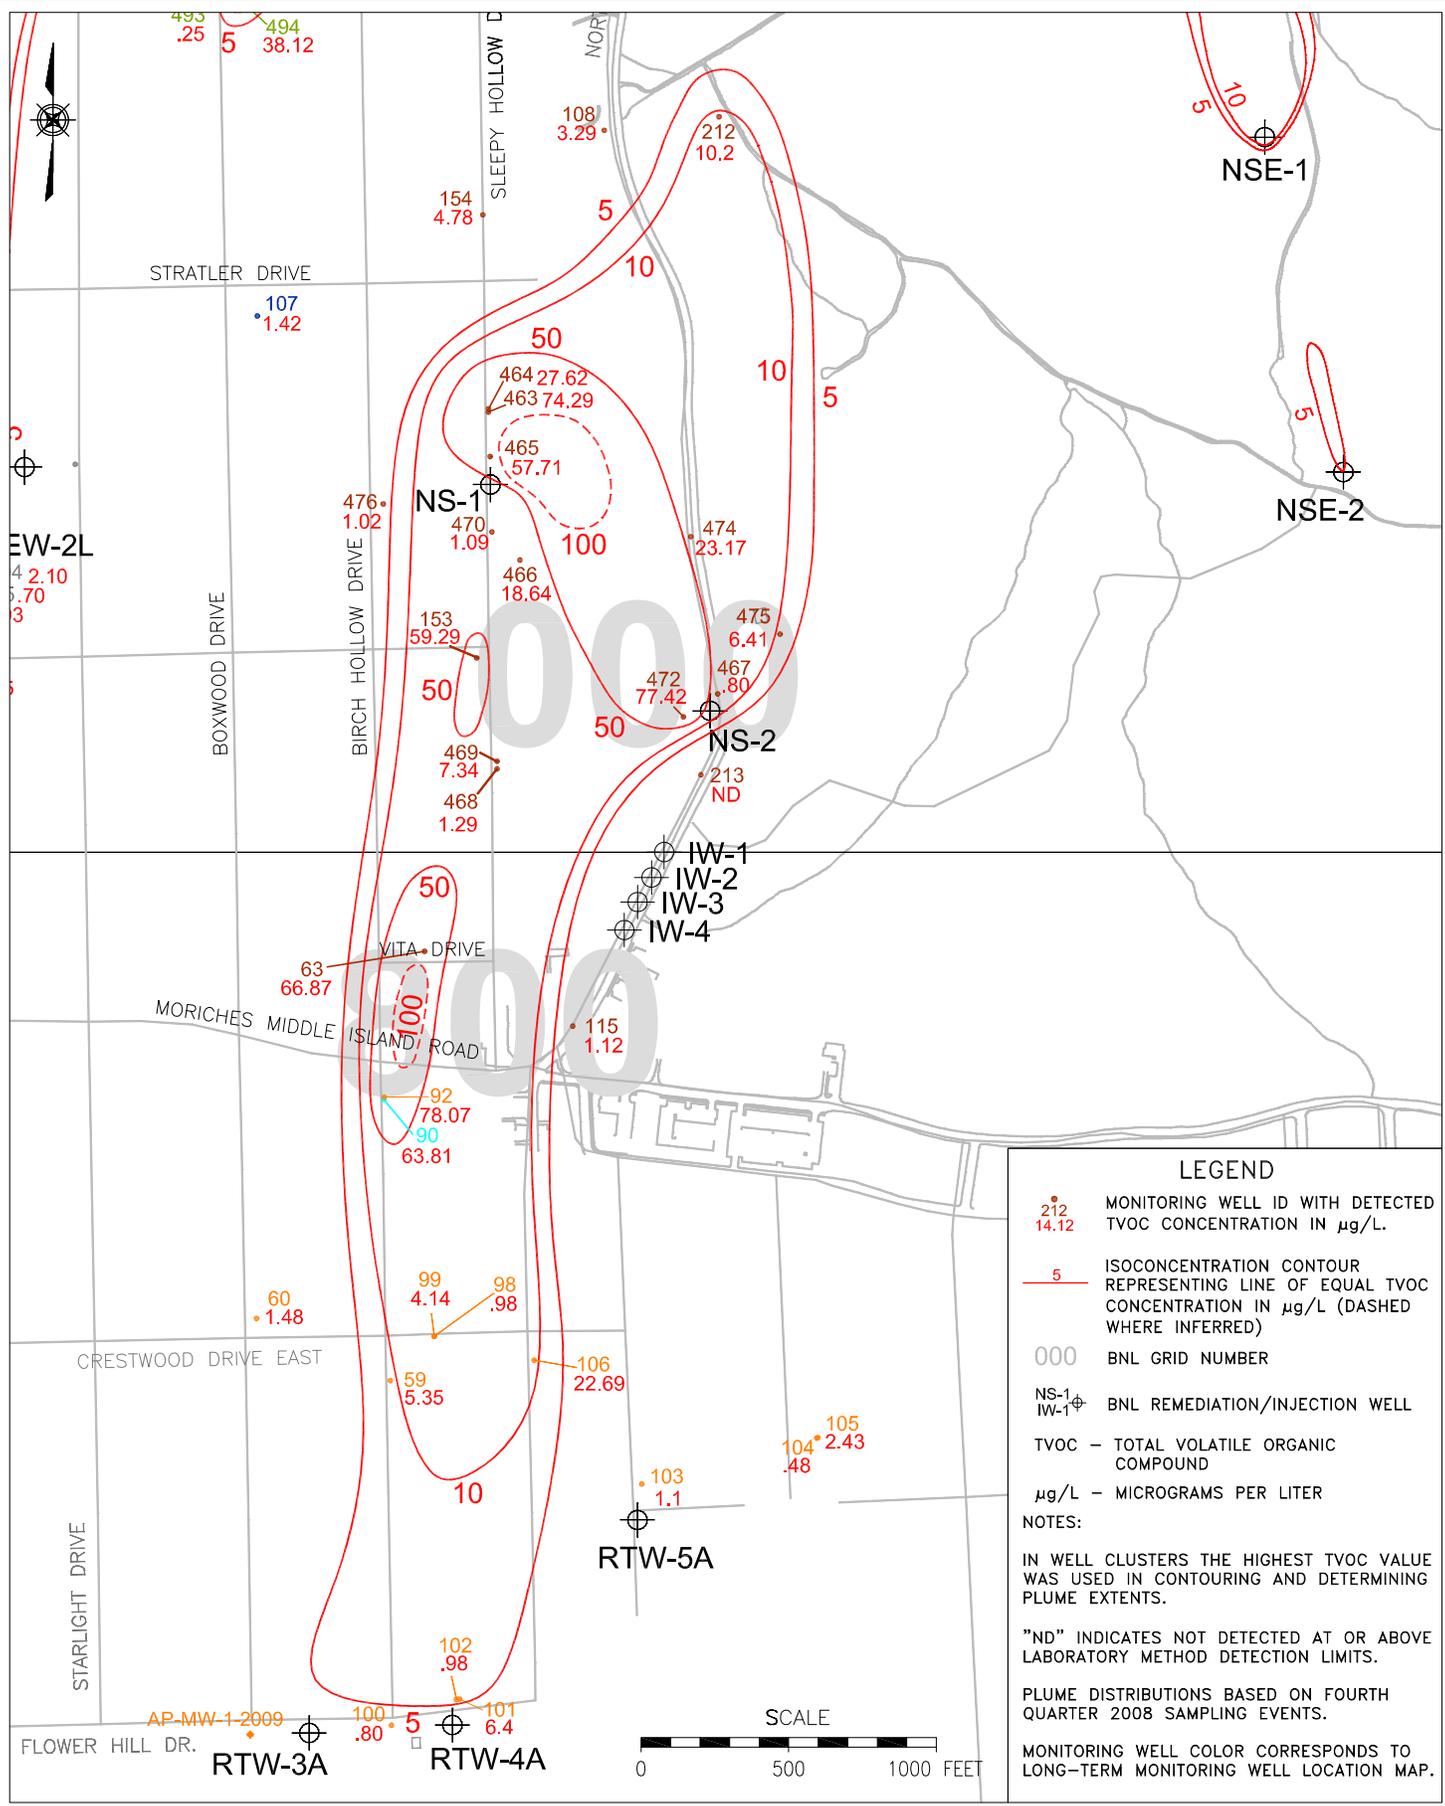

TITLE:
NORTH STREET (OU I/IV, FORMER LANDFILL, CHEMICAL/ANIMAL HOLES) TVOC PLUME DISTRIBUTION
 2008 BNL GROUNDWATER STATUS REPORT

DWN: AJZ	VT:HZ.: —	DATE: 06/12/09	PROJECT NO.: —
CHKD: JEB	APPD: WRD	REV.: —	NOTES: —
FIGURE NO.:			3.2.8-1