


\\06RNT\GIS\GW_PROJECTS\CY_2013_GW_REPORT\FINAL_FIGURES\FIG_3-02-09-01_061214.DWG

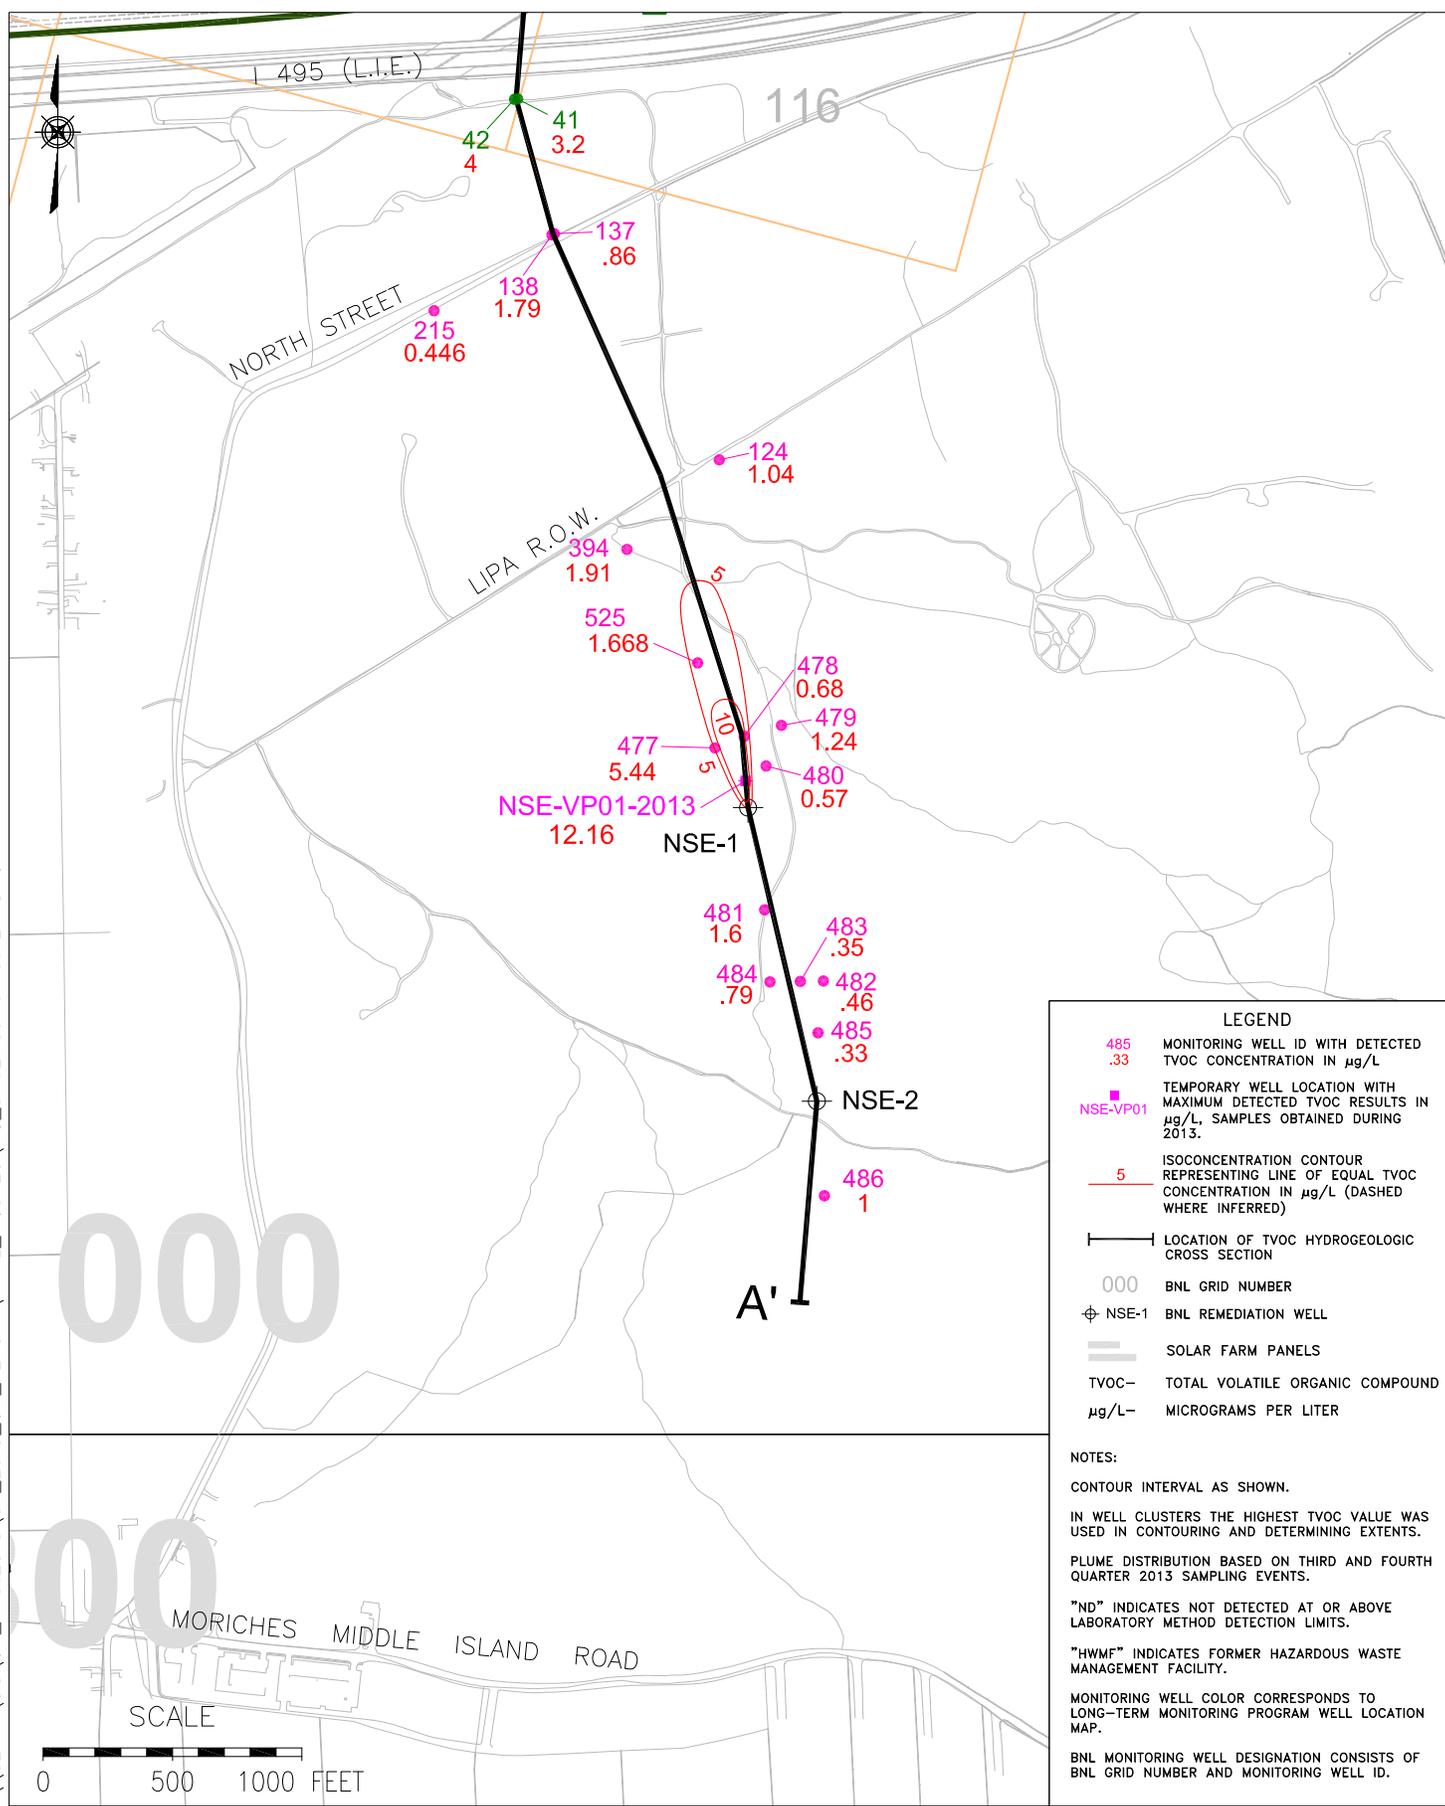

TITLE:
**OU III NORTH STREET EAST AREA
TVOC PLUME DISTRIBUTION**

2012 BNL GROUNDWATER STATUS REPORT

DWN: AJZ	VT:HZ.: —	DATE: 06/12/14	PROJECT NO.: —
CHKD: JEB	APPD: WRD	REV.: —	NOTES: —
FIGURE NO.:			3.2.10-1