


\\OERNT\GIS\GW_PROJECTS\CY_2005_GW_REPORT\FINAL_DRAFT_FIGURES\FIG_3.02.08-05.DWG

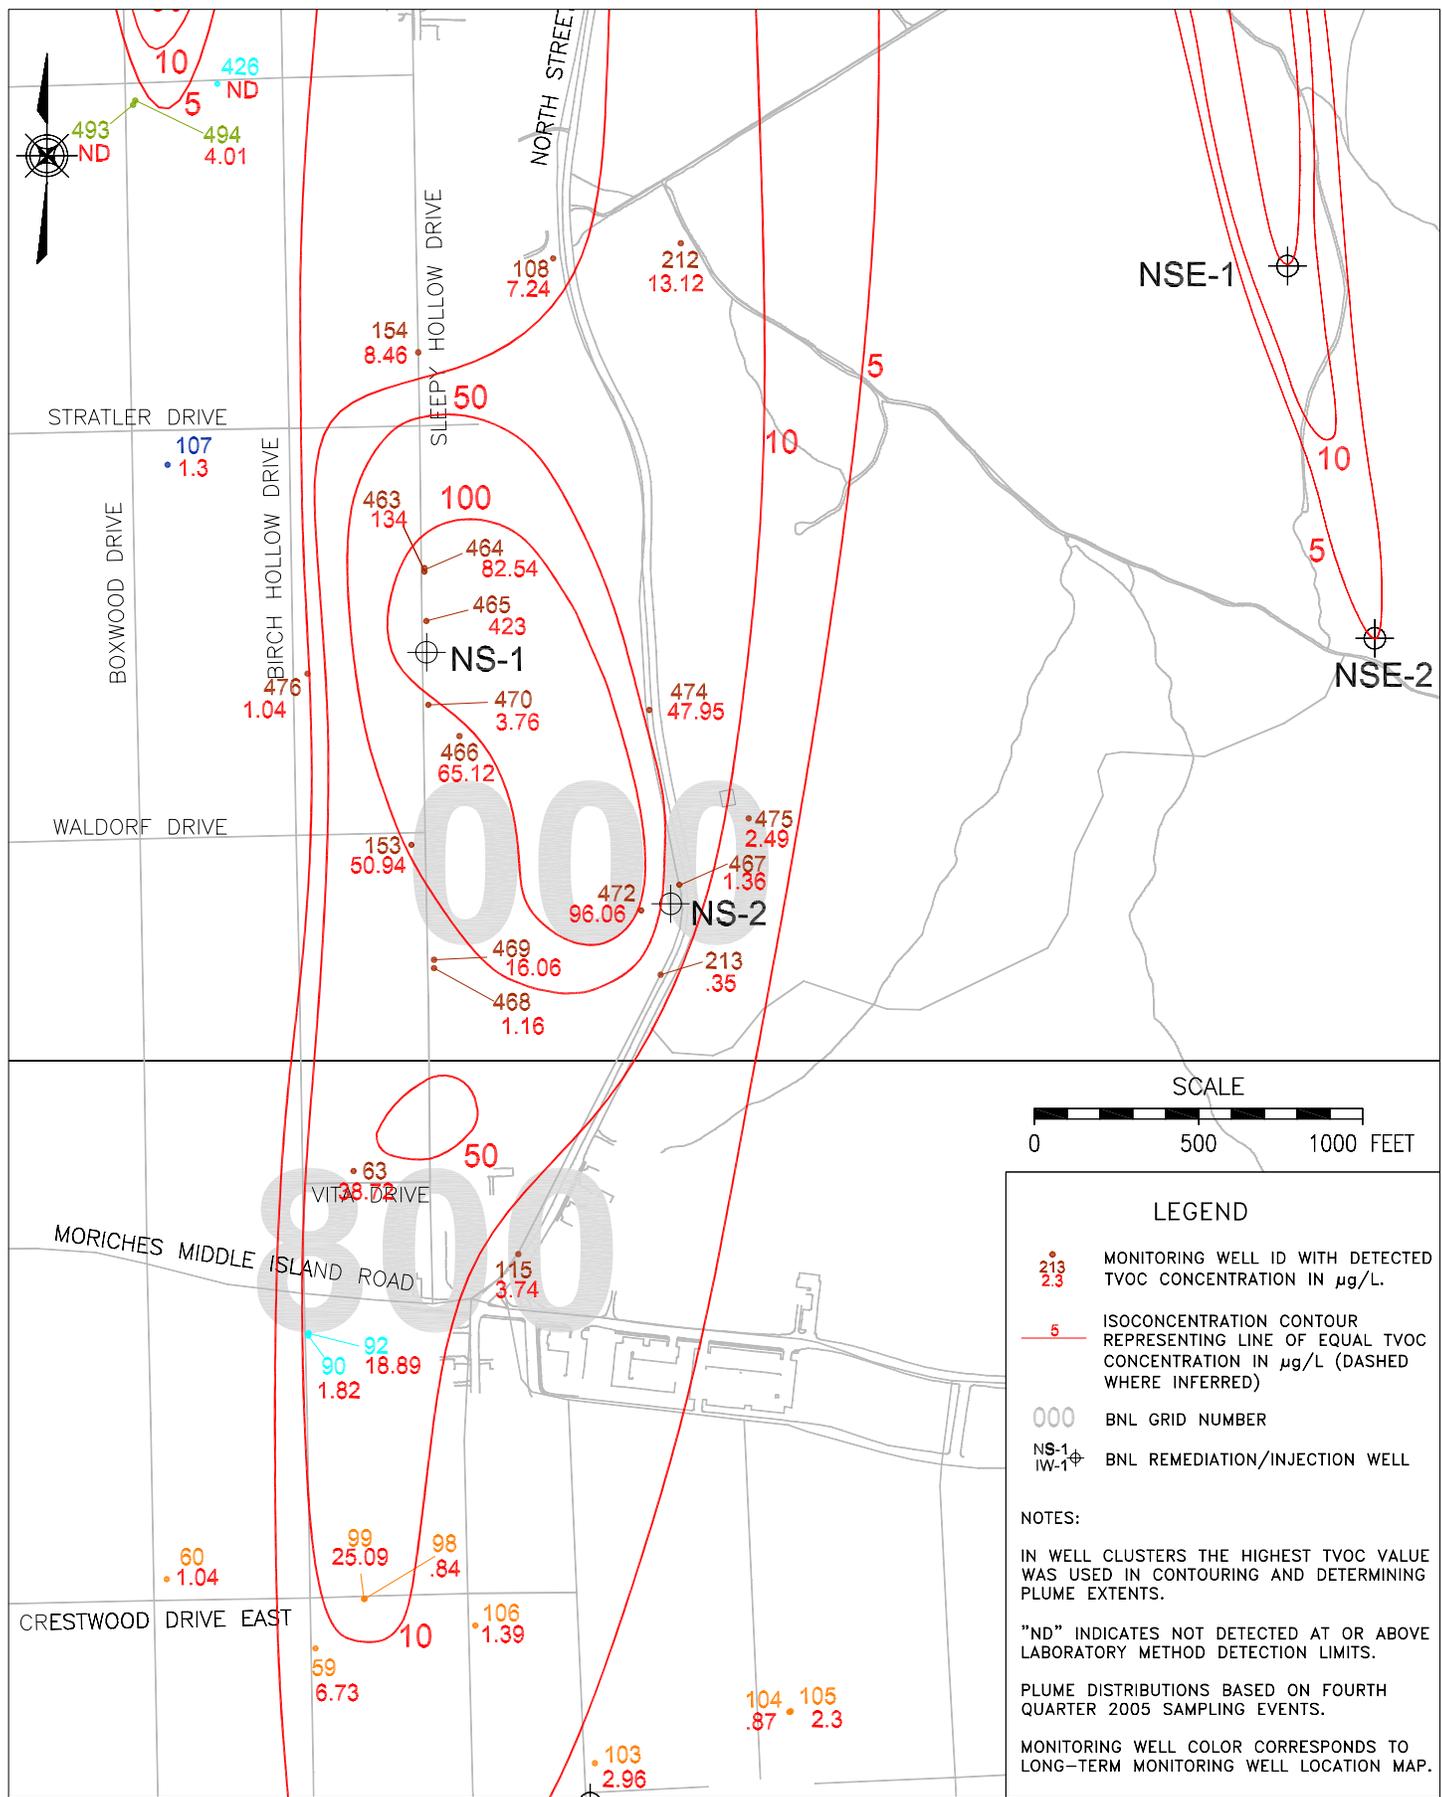

BROOKHAVEN
NATIONAL LABORATORY

EWMS DIVISION

TITLE: NORTH STREET (OU I/IV, FORMER LANDFILL, ANIMAL/CHEMICAL PITS AND GLASS HOLES)
TVOC PLUME DISTRIBUTION
2005 BNL GROUNDWATER STATUS REPORT

| | | | |
|--------------|--------------|-------------------|-------------------|
| DWN: CAJ | VT:HZ.: - | DATE: 06/15/06 | PROJECT NO.: - |
| CHKD: JEB | APPD: WRD | REV.: - | NOTES: - |
| FIGURE NO.: | | | 3.2.8-5 |