


P:\2011\BNLab\11-02 LTRA\Task 38 2015 Annual GW Report\FINAL\2016-06-14\Figures\ACAD Figures\Fig_4-08-01 061416.dwg

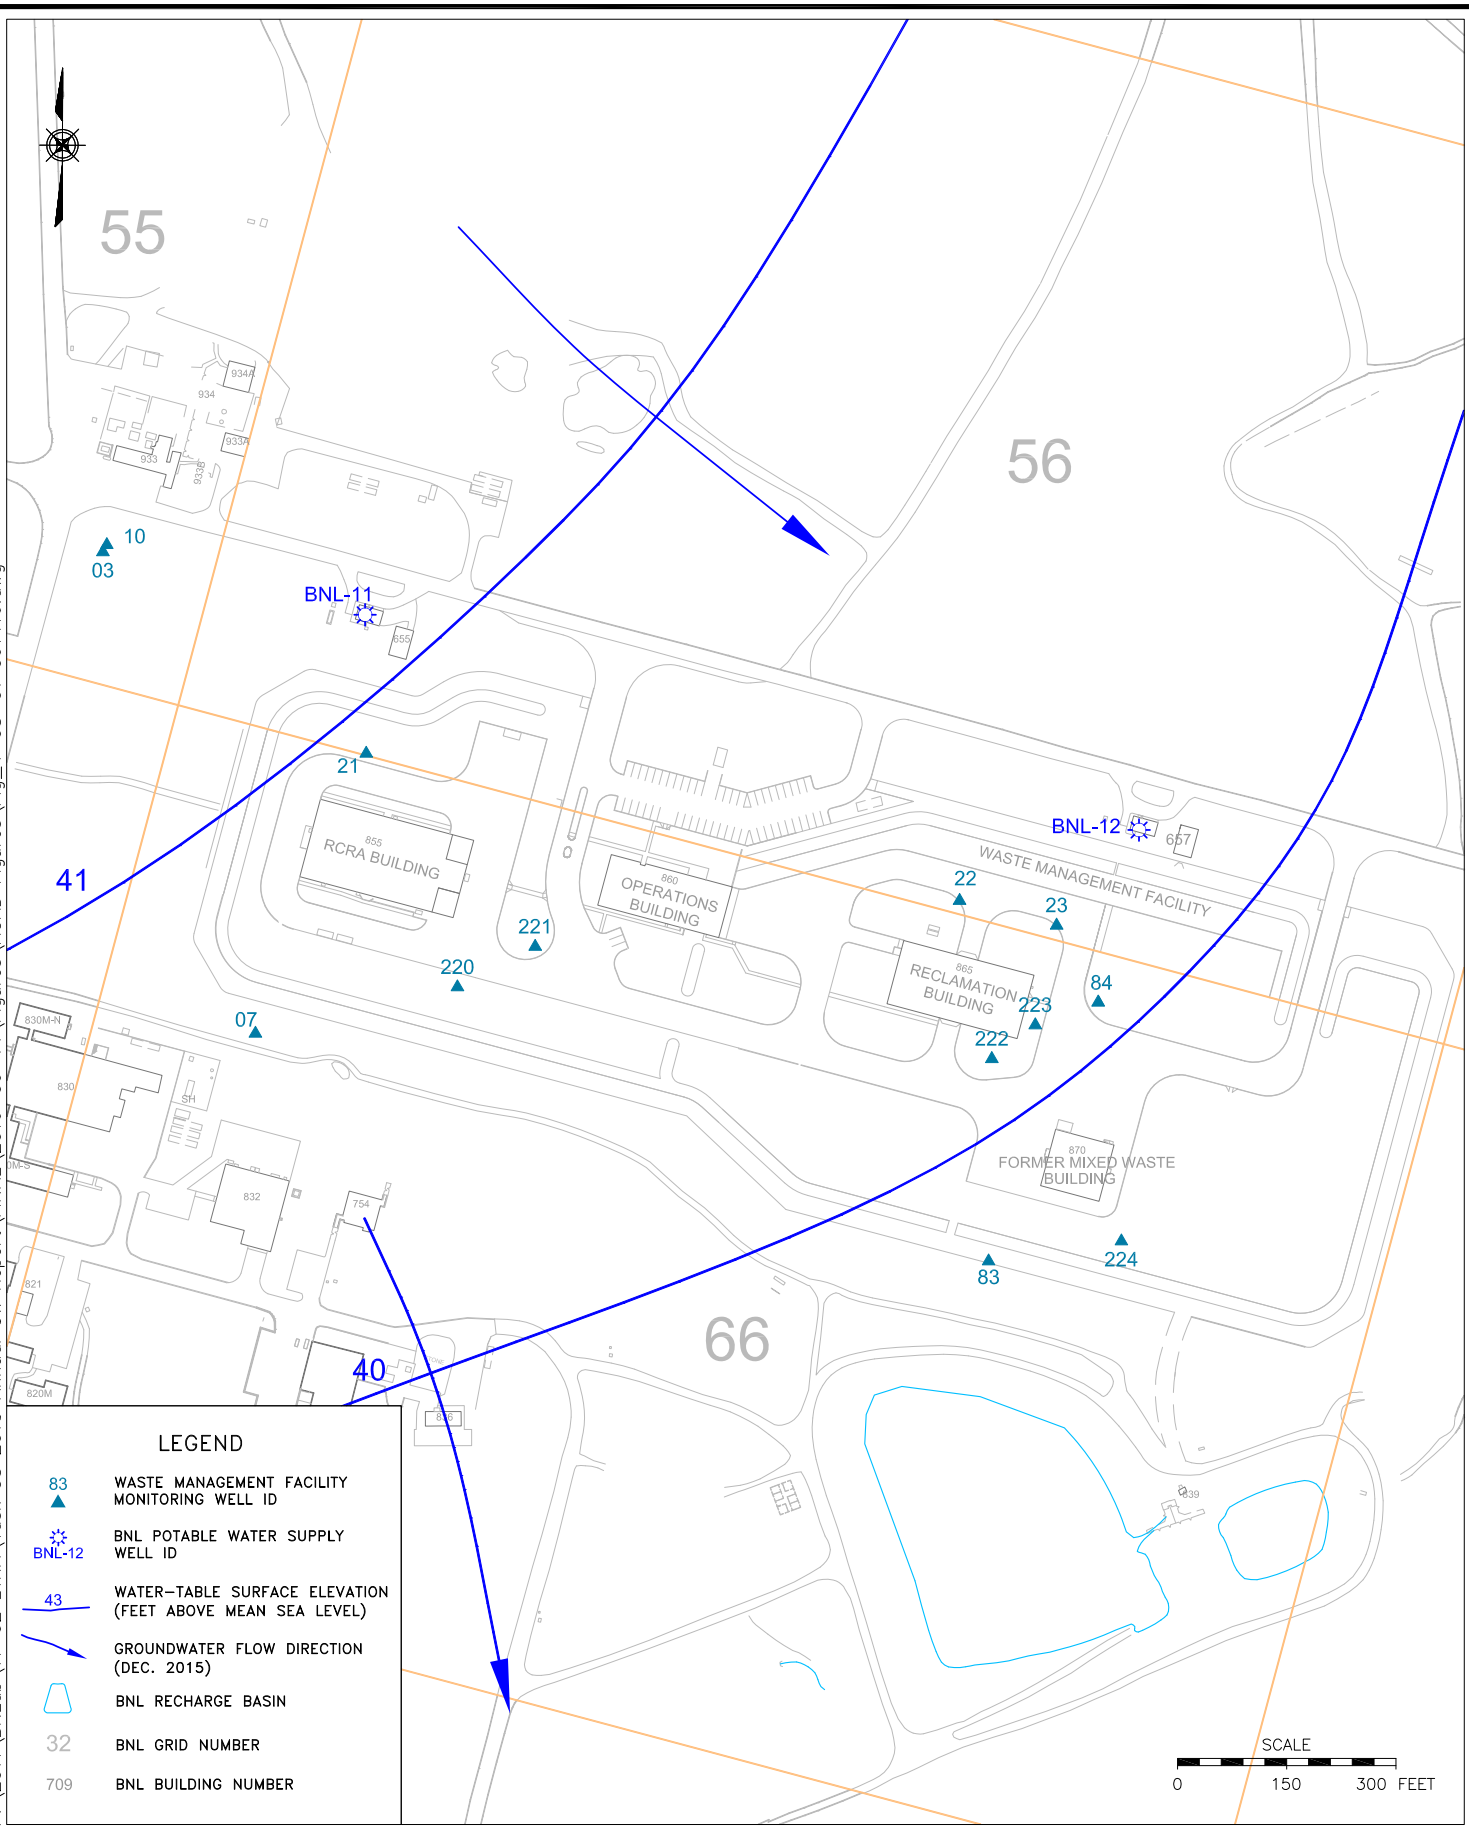

LEGEND

- 83 WASTE MANAGEMENT FACILITY MONITORING WELL ID
- BNL-12 BNL POTABLE WATER SUPPLY WELL ID
- 43 WATER-TABLE SURFACE ELEVATION (FEET ABOVE MEAN SEA LEVEL)
- GROUNDWATER FLOW DIRECTION (DEC. 2015)
- BNL RECHARGE BASIN
- 32 BNL GRID NUMBER
- 709 BNL BUILDING NUMBER

SCALE
0 150 300 FEET



ENVIRONMENTAL
PROTECTION DIVISION

TITLE:

FACILITY MONITORING PROGRAM,
WASTE MANAGEMENT FACILITY
MONITORING WELL LOCATIONS

2015 BNL GROUNDWATER STATUS REPORT

DWN:	AJZ	VT:HZ.:	—	DATE:	06/14/16	PROJECT NO.:	—
CHKD:	JEB	APPD:	DEP	REV.:	—	NOTES:	—

FIGURE NO.:

4.8-1