


P:\2016\BNLab\16-02 Environmental Protection Division\Task 18 2018 Annual GW Report\2019-06-14\ACAD Figures\Fig_3-02-01 061419.dwg

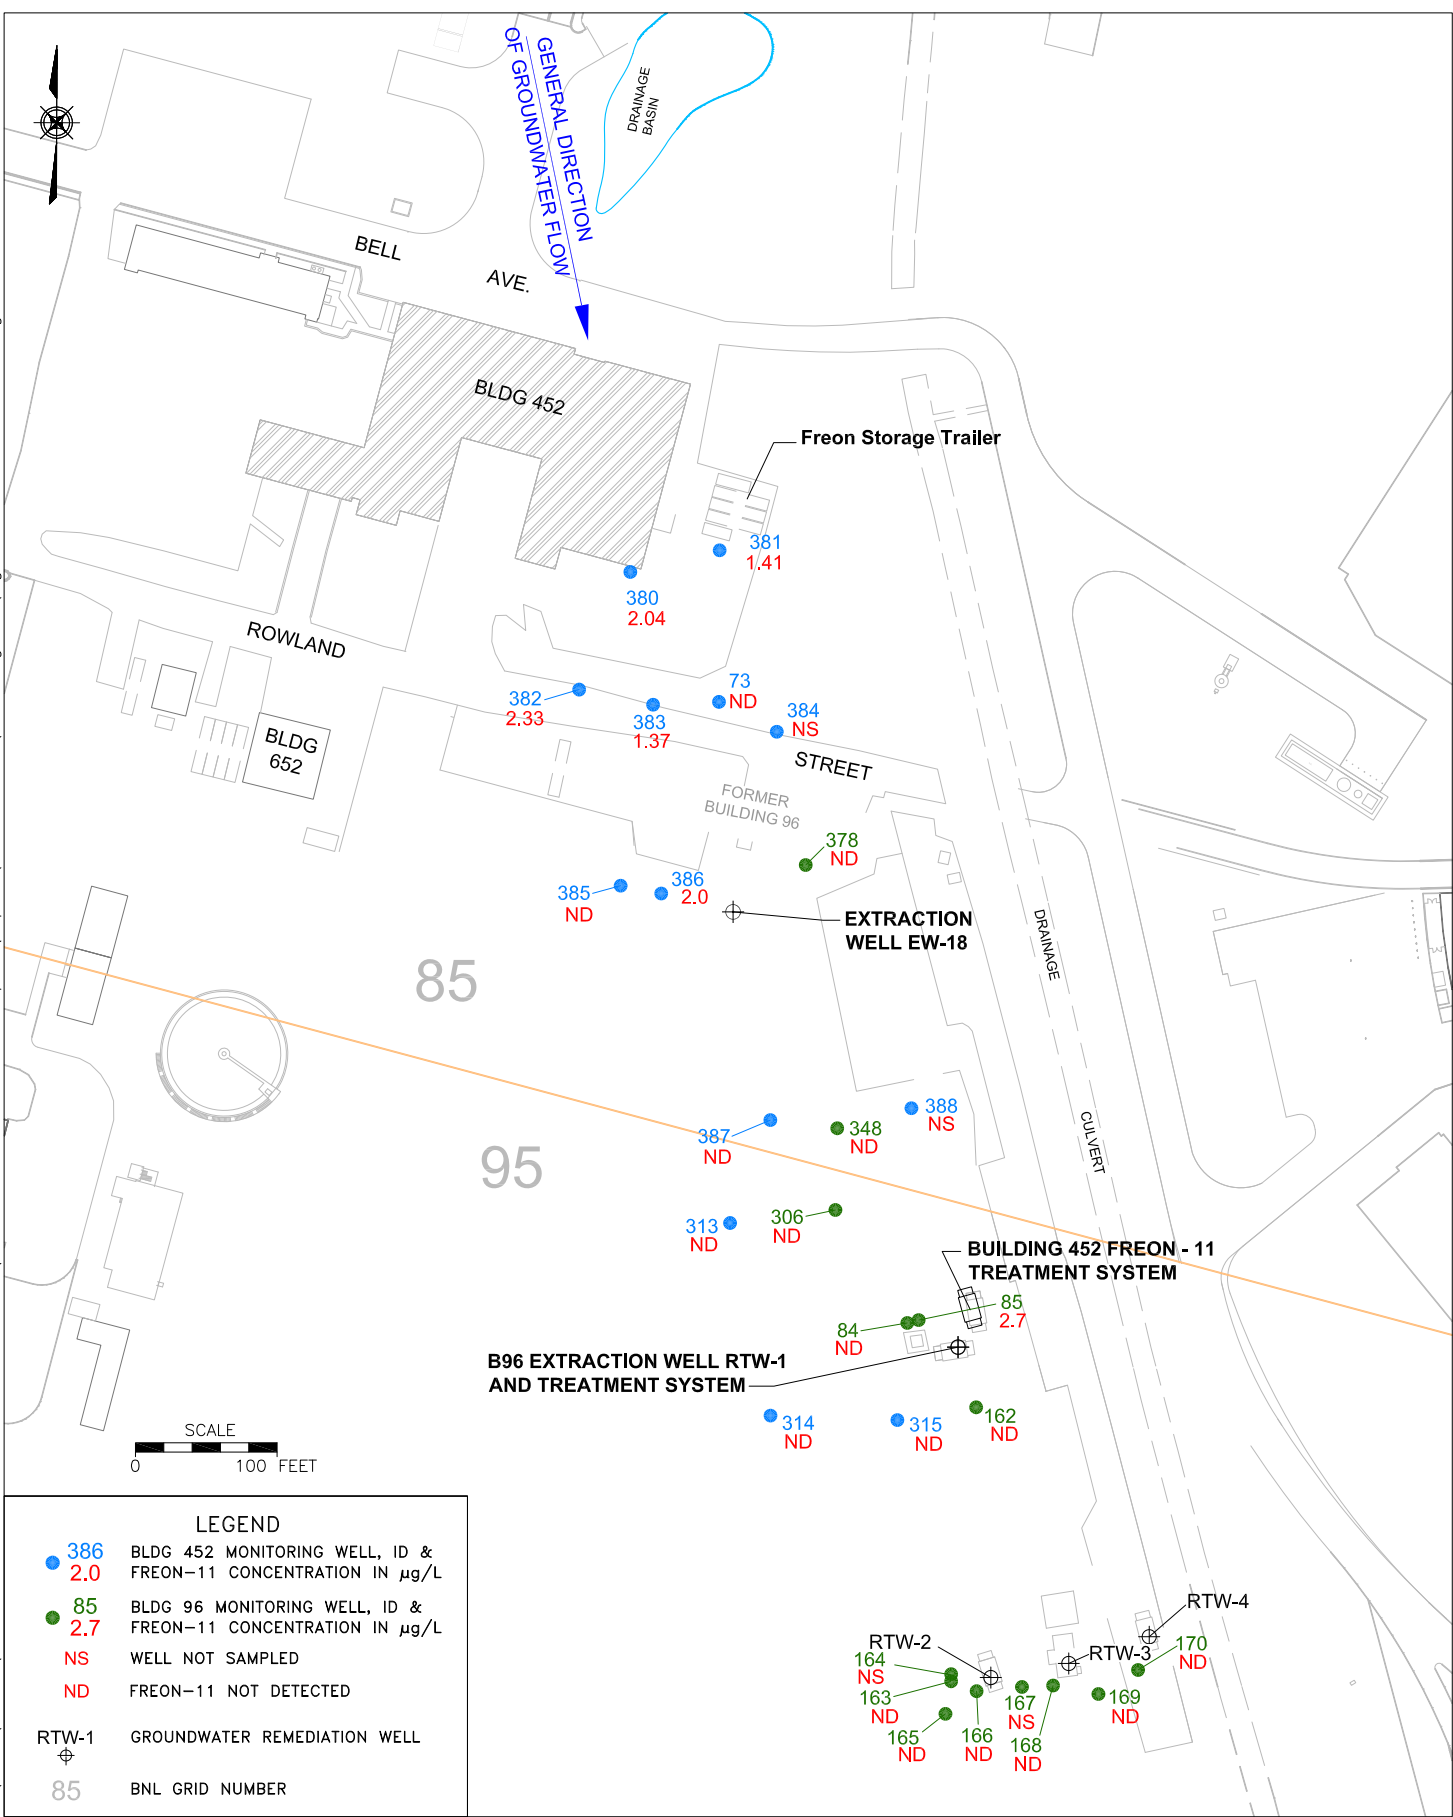

TITLE:

**BUILDING 452 AREA
FREON-11 MONITORING WELL NETWORK
3rd QUARTER 2018**

2018 BNL GROUNDWATER STATUS REPORT

DWN: AJZ	VT:HZ.: -	DATE: 06/14/19	PROJECT NO.: -
CHKD: DEP	APPD: DEP	REV.: -	NOTES: -
FIGURE NO.:		3.2.2-1	