



P:\2016\BNL\16-02 EPD\Task 25 2019 Annual GW Report\Report\2020-06-12\Figures\ACAD Figures\Fig_4-08-01_061220.dwg

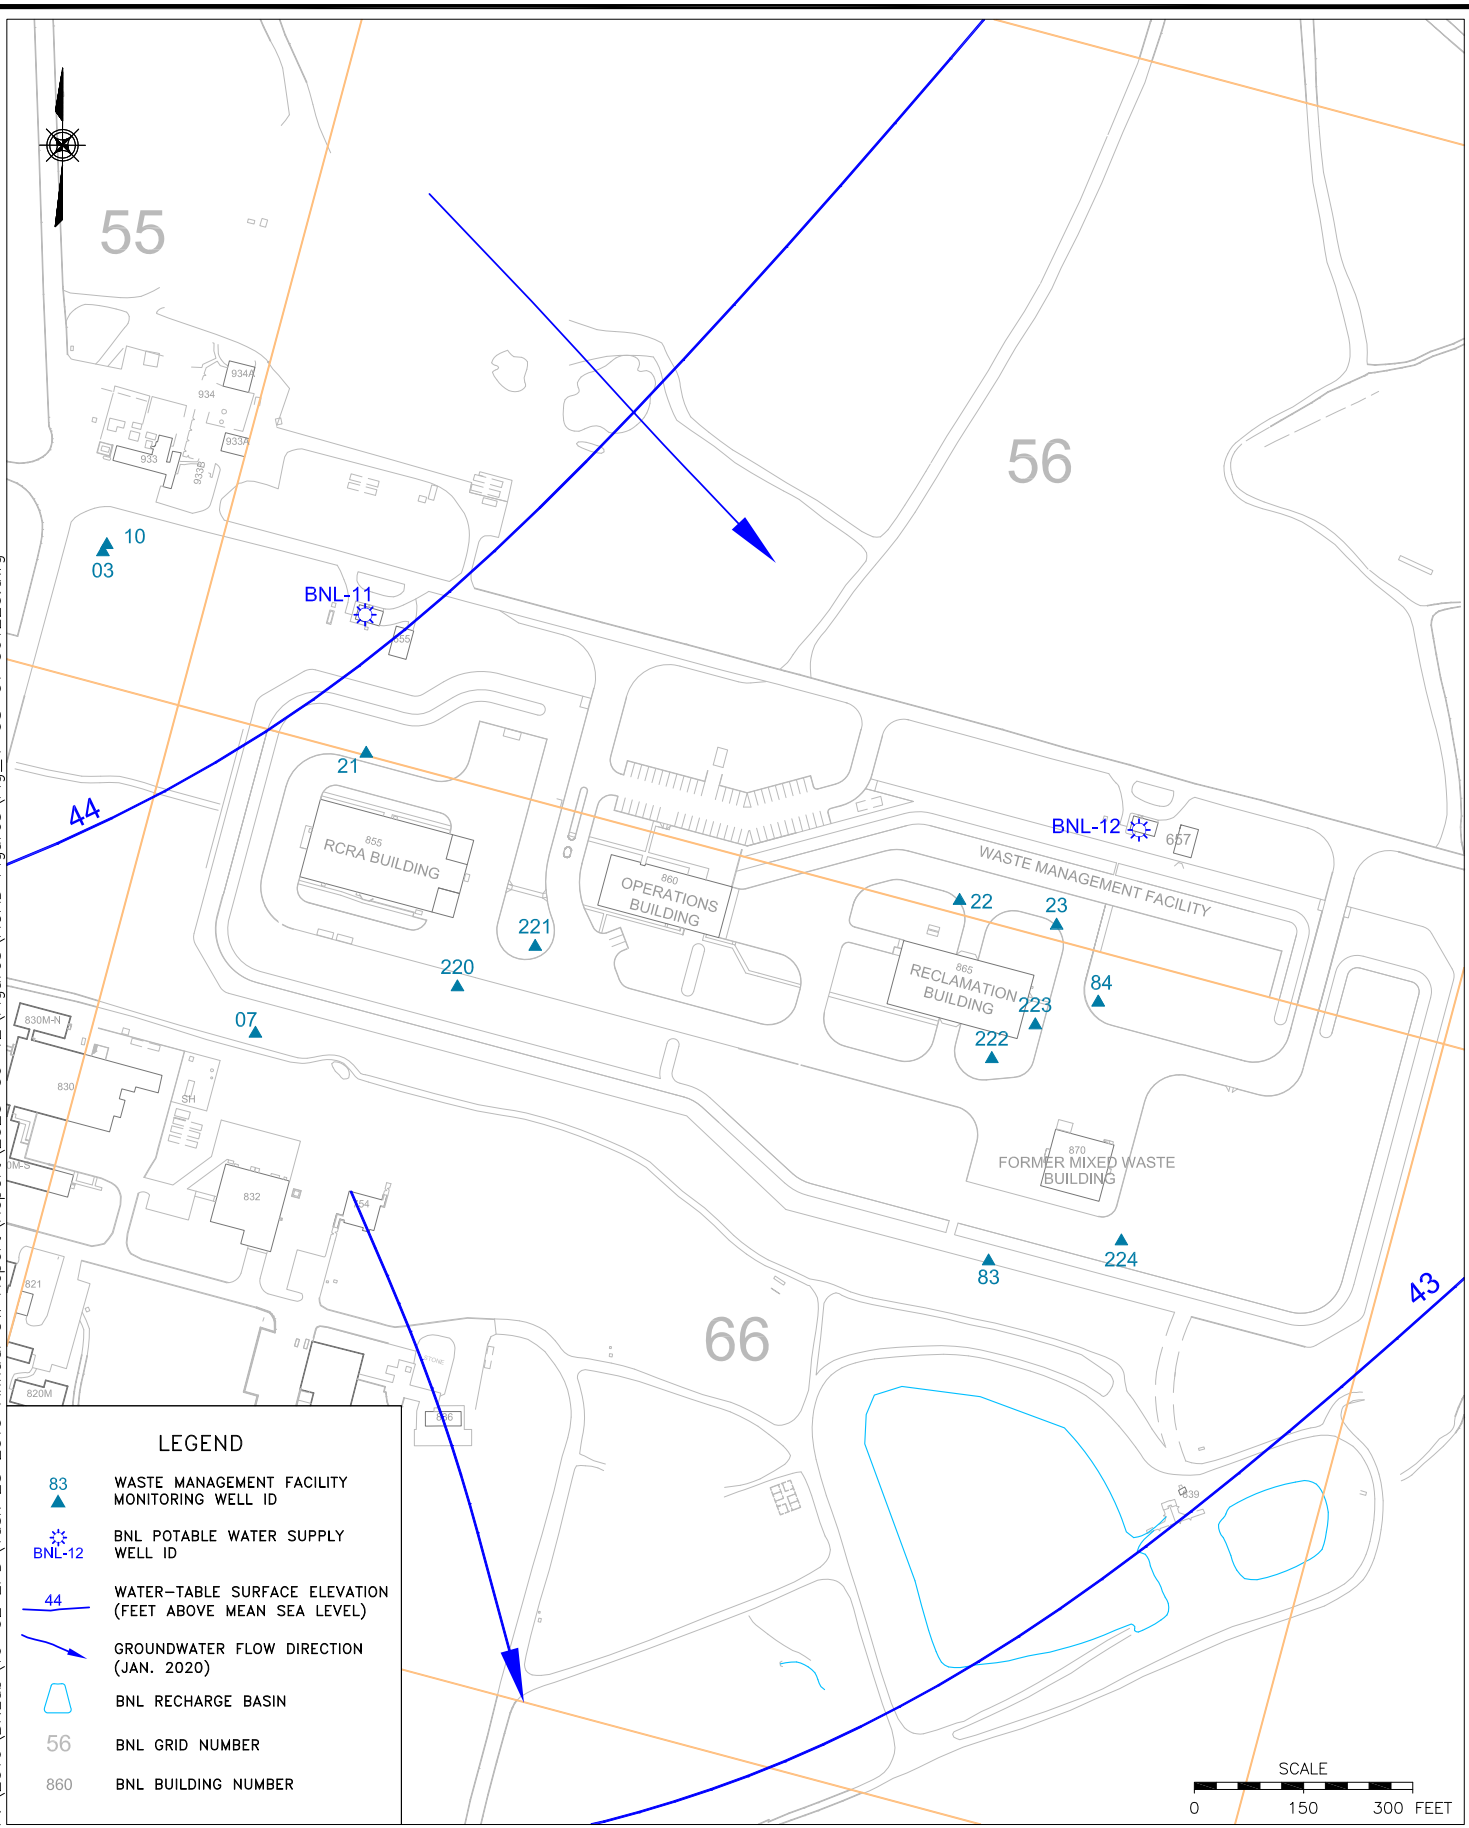

LEGEND

- 83 WASTE MANAGEMENT FACILITY MONITORING WELL ID
- BNL-12 BNL POTABLE WATER SUPPLY WELL ID
- 44 WATER-TABLE SURFACE ELEVATION (FEET ABOVE MEAN SEA LEVEL)
- GROUNDWATER FLOW DIRECTION (JAN. 2020)
- BNL RECHARGE BASIN
- 56 BNL GRID NUMBER
- 860 BNL BUILDING NUMBER

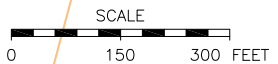

TITLE:
**FACILITY MONITORING PROGRAM,
 WASTE MANAGEMENT FACILITY
 MONITORING WELL LOCATIONS**

2019 BNL GROUNDWATER STATUS REPORT

| | | | |
|--------------|---------------|-------------------|-------------------|
| DWN: AJZ | VT: HZ.: - | DATE: 06/12/20 | PROJECT NO.: - |
| CHKD: WRD | APPD: DEP | REV.: - | NOTES: - |
| FIGURE NO.: | | 4.8-1 | |