

Brookhaven National Laboratory
Plant Engineering - E&CS Division
Engineering Change Notice Form

PROJECT: CCWF II

JOB No. 11705

ECN Title: Women's Locker Room Faucet

ECN No. 36

Affected Documents: EP-401, *EP-607*


Requested Change (Attach sketch if applicable): Add a 120v GFI outlet under the sink in the Women's Locker Room for the electrically operated faucet

Requested by: G. Santorilla

Date: 05/10/10

Resolution: See the attached sketch.

Approvals: A/E or Proj. Eng.: B. Kimble

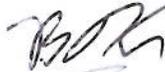


Date: 05/12/10

Project Coordinator: A. Raphael

Date: 05/12/10

Manager:

Date:

Contractor shall take the following action:

- Await change order from P&PM
- Proceed with change as described
- Provide cost proposal for change as described

Distribution: E. W. Howell

Giffels

PPM

E&U


MPO

O&M

DOE

NSLS II

ECN File

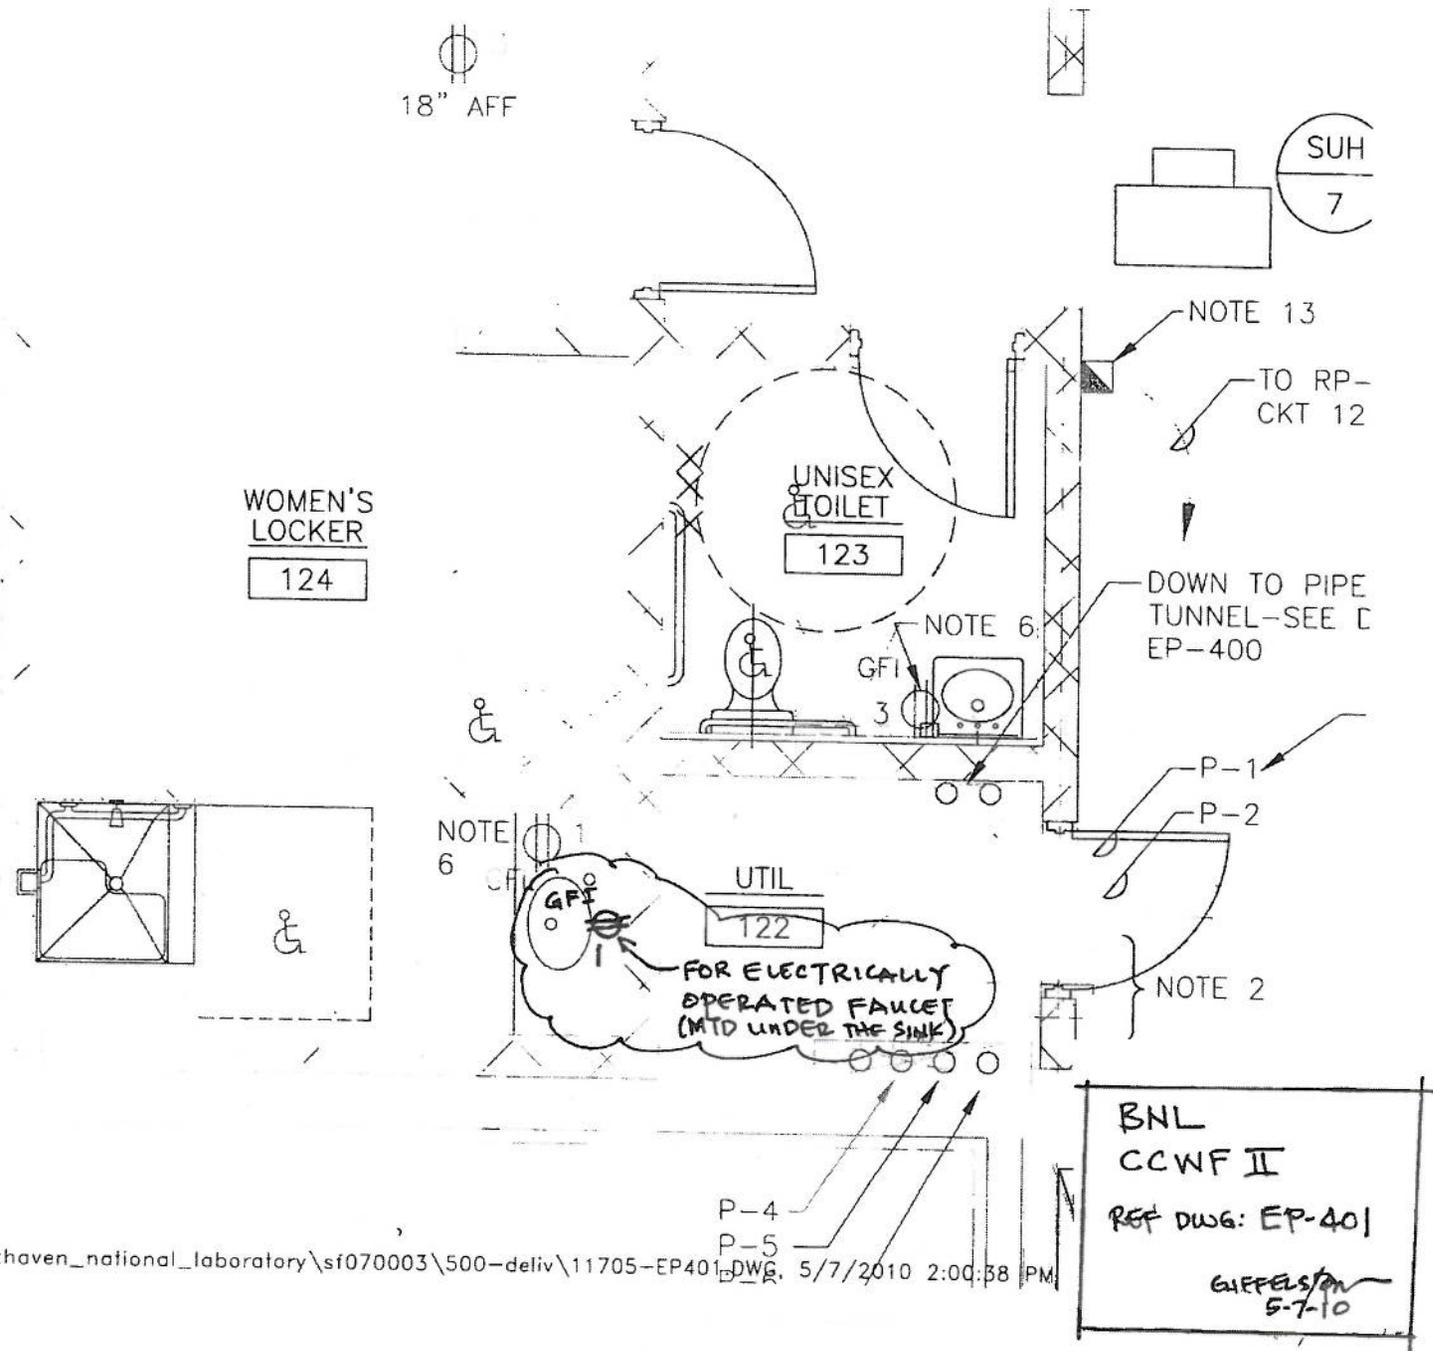

3\brookhaven_national_laboratory\sf070003\500-deliv\11705-EP401-DWG.DWG, 5/7/2010 2:00:38 PM

BNL
 CCWF II
 REF DWG: EP-401
 GIEFELSON
 5-7-10